


ERSTWHILE EX-CHAIRMAN BUNGLOW OF ALLAHABAD BANK  
NOW INDIAN BANK , ON RONALDSHOY ROAD IN ALIPORE, KOLKATA

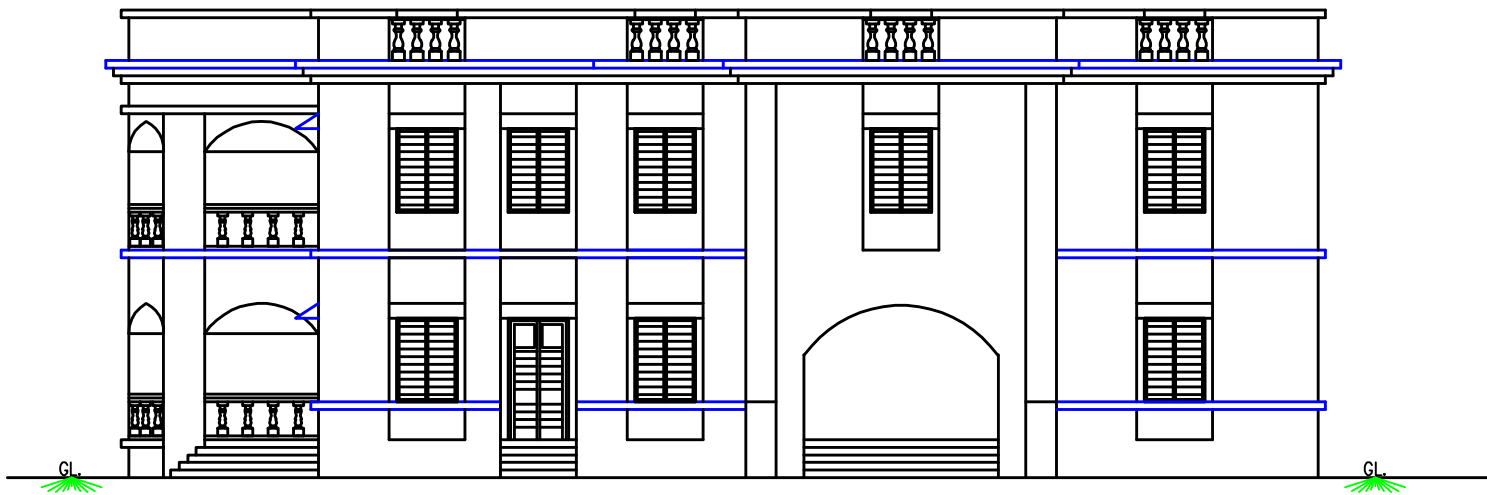

PRESENT FRONT ELEVATION

SCALE 1: 50

ARCHITECT:  
SANJOY PAUL AND ASSOCIATES  
933921690  
**architectsanjoydurgapur@gmail.com**