

PROPOSED INTERIOR FURNISHING  
WORK FOR  
INDIAN BANK  
AT  
**THITTACHERI BRANCH**  
(NAGAPATTINAM ZONE)

NOTE

- 1) ALL DIMENSIONS ARE IN FEET & INCHES
- 2) DRAWING TO BE READ IN CONJUNCTION WITH DETAILS
- 3) ALL DISCREPANCIES MUST BE BROUGHT TO THE NOTICE OF THE ARCHITECT.

SCHEDULE OF JOINERIES  
(PROPOSED)

- MD-SEMI GLAZED DOOR- 6'0"X7'0"  
SD- SAFE ROOM DOOR-4'0"X7'0"  
D-SEMI GLAZED DOOR-3'0"X7'0"  
D1-SEMI GLAZED DOOR-2'6"X7'0"  
D2-FLUSH DOOR-2'6"X5'0"  
D3-FLUSH DOOR-3'0"X7'0"  
D4-FLUSH DOOR-2'6"X5'0"  
WD-WICKET DOOR-3'0"X3'0"  
SC- SIDE CREDENZA-2'6"

AREA DETAILING:

SAFE ROOM = 200.00 SQ FT  
RECORD& UPS= 348.00 SQ FT  
ATM = 100.00 SQ FT  
BANKING HALL = 1005.00 SQ FT  
TOTAL = 1653.00 SQ FT

FALSE CELING

ATM = 100.00 SQ FT  
BANKING HALL = 1005.00 SQ FT  
TOTAL = 1105.00 SQ FT

TITLE

**INTERIOR CONCEPT LAYOUT (R-0)**



DRAWN : Ar.Vivek

SCALE : 1"=1'3"

JOB NO: -VII-7-2025

DATE : 13.08.2025

SHEET SIZE: A4

ARCHITECT

**Ar. T.MAYILVAHANAN**, M.E., A.I.I.A., M.C.A., P.h.d.,



**COS CONSULTANCY SERVICES**

ARCHITECTURE, INTERIORS, STRUCTURAL  
ENGINEERS & DESIGNERS


6/13, Kamaraj Nagar 4th Street,

Tallakulam, Madurai - 625002

Phone : 0452 - 2521869

Email id: cosquant93@gmail.com

35'-0"

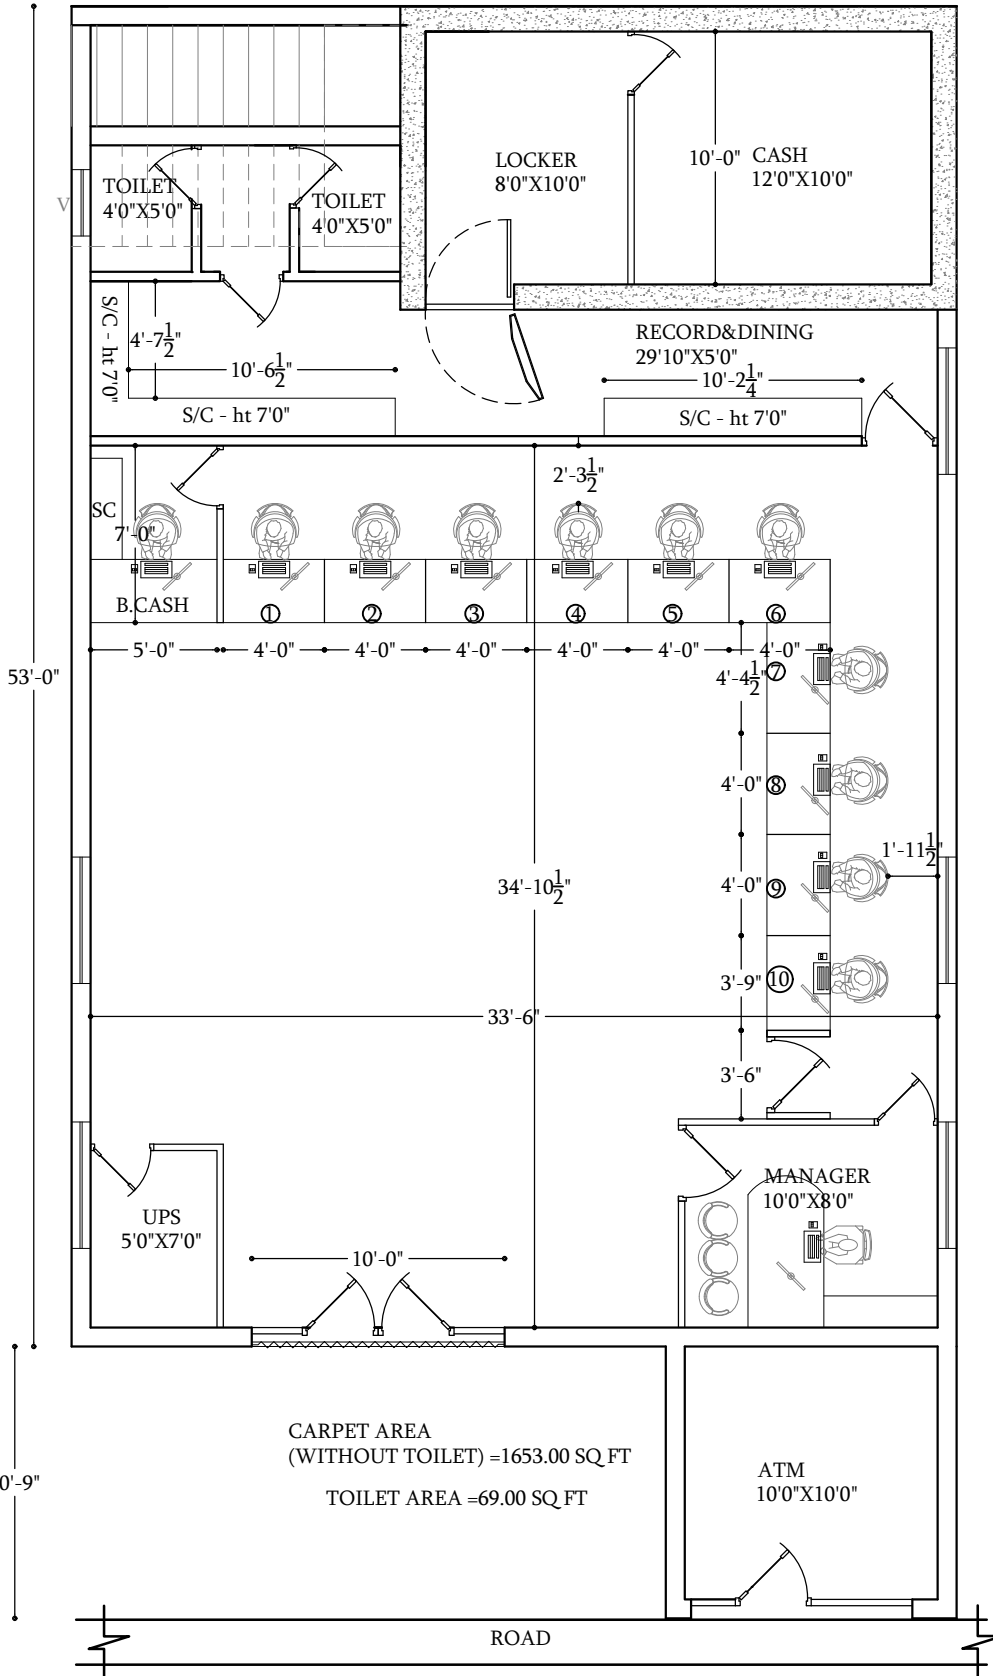

CARPET AREA  
(WITHOUT TOILET) = 1653.00 SQ FT

TOILET AREA = 69.00 SQ FT

ATM  
10'0"X10'0"

ROAD

GROUND FLOOR PLAN