


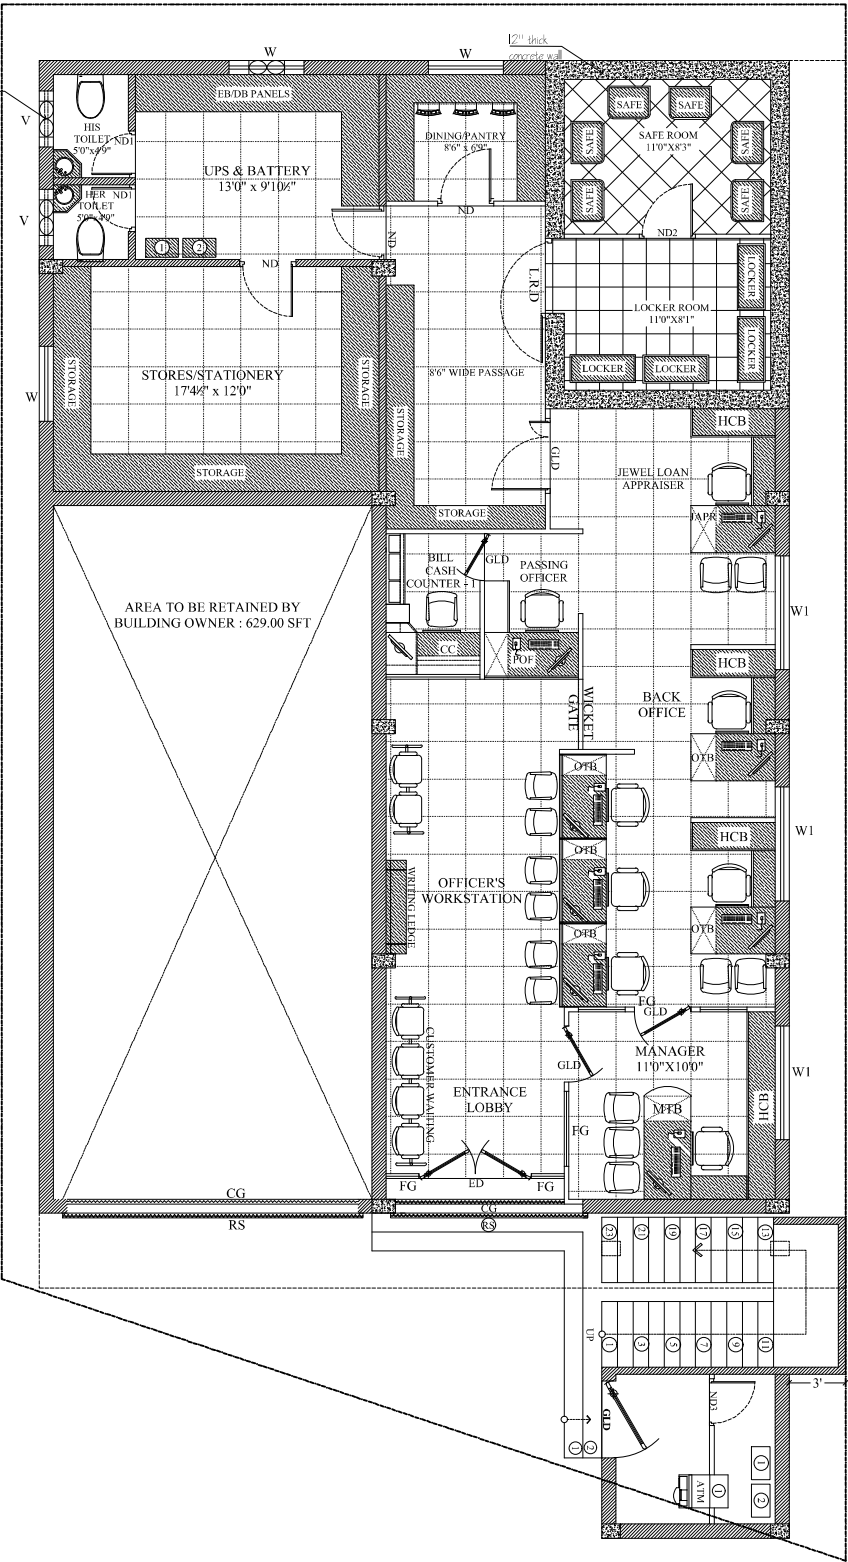

LEGEND

LEGEND

- MD

MAIN ENTRANCE DOOR
- ED

ENTRANCE DOOR
- LRD

LOCKER ROOM DOOR
- GLD

GLAZED DOOR
- ND

NORMAL DOOR
- CC

CASH CASH COUNTER
- SWC

SINGLE WINDOW COUNTER
- MTB

MANAGERS TABLE
- OTB

OFFICERS TABLE
- CTB

CLERICAL TABLE
- FG

FIXED GLASS
- HCB

HALF HEIGHT CABINET
- FCB

FULL HEIGHT CABINET
- RC TYPE II

RUNNING COUNTER TYPE II

TITLE: SCHEMATIC DRAWING - INTERIOR LAYOUT

EXISTING GROUND FLOOR PLAN - OPTION 3



SCALE: N.T.S.

ALL MEASUREMENTS ARE IN FEET & INCHES
THE DRAWING STRICTLY TO BE READ
AND NOT MEASURED

AREA DETAILS :


DRAWN BY:

CHECKED BY:

DATE: 19.09.25

PLATE NO:INDIANBK/THUDIYALUR/SD/INT/03

PROPOSED INTERIOR LAYOUT
PLAN FOR M/s. INDIAN BANK,
THUDIYALUR BRANCH,
COIMBATORE, TAMILNADU.

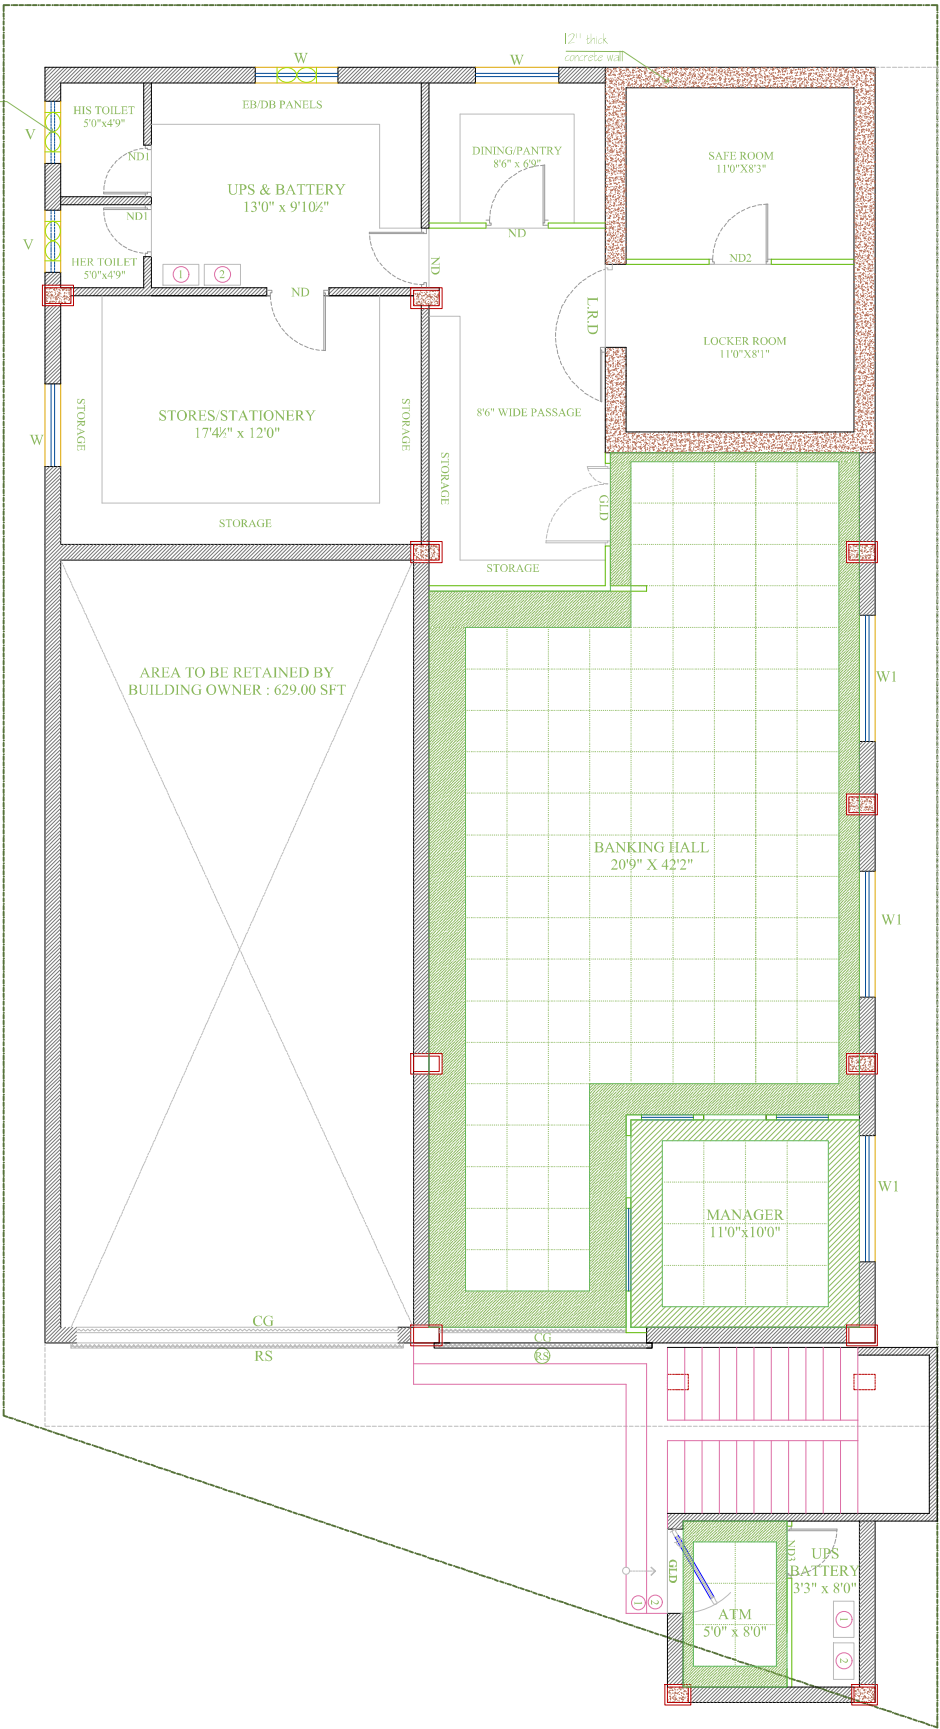

LEGENDS

- 2X2 GRID FALSE CEILING TO DETAIL (ARMSTRONG)
- PLAIN GYPSUM BOARD CEILING

PROPOSED INTERIOR LAYOUT
PLAN FOR M/s. INDIAN BANK,
THUDIYALUR BRANCH,
COIMBATORE, TAMILNADU.

NORTH



AREA DETAILS :

TITLE: FALSE CEILING DRAWING

EXISTING GROUND FLOOR PLAN - OPTION 3

SCALE: N.T.S.


ALL MEASUREMENTS ARE IN FEET & INCHES
THE DRAWING STRICTLY TO BE READ
AND NOT MEASURED

DRAWN BY:

CHECKED BY:

DATE: 19.09.25

PLATE NO:INDIAN BK/THUDIYALUR/BR/FC/INT/7

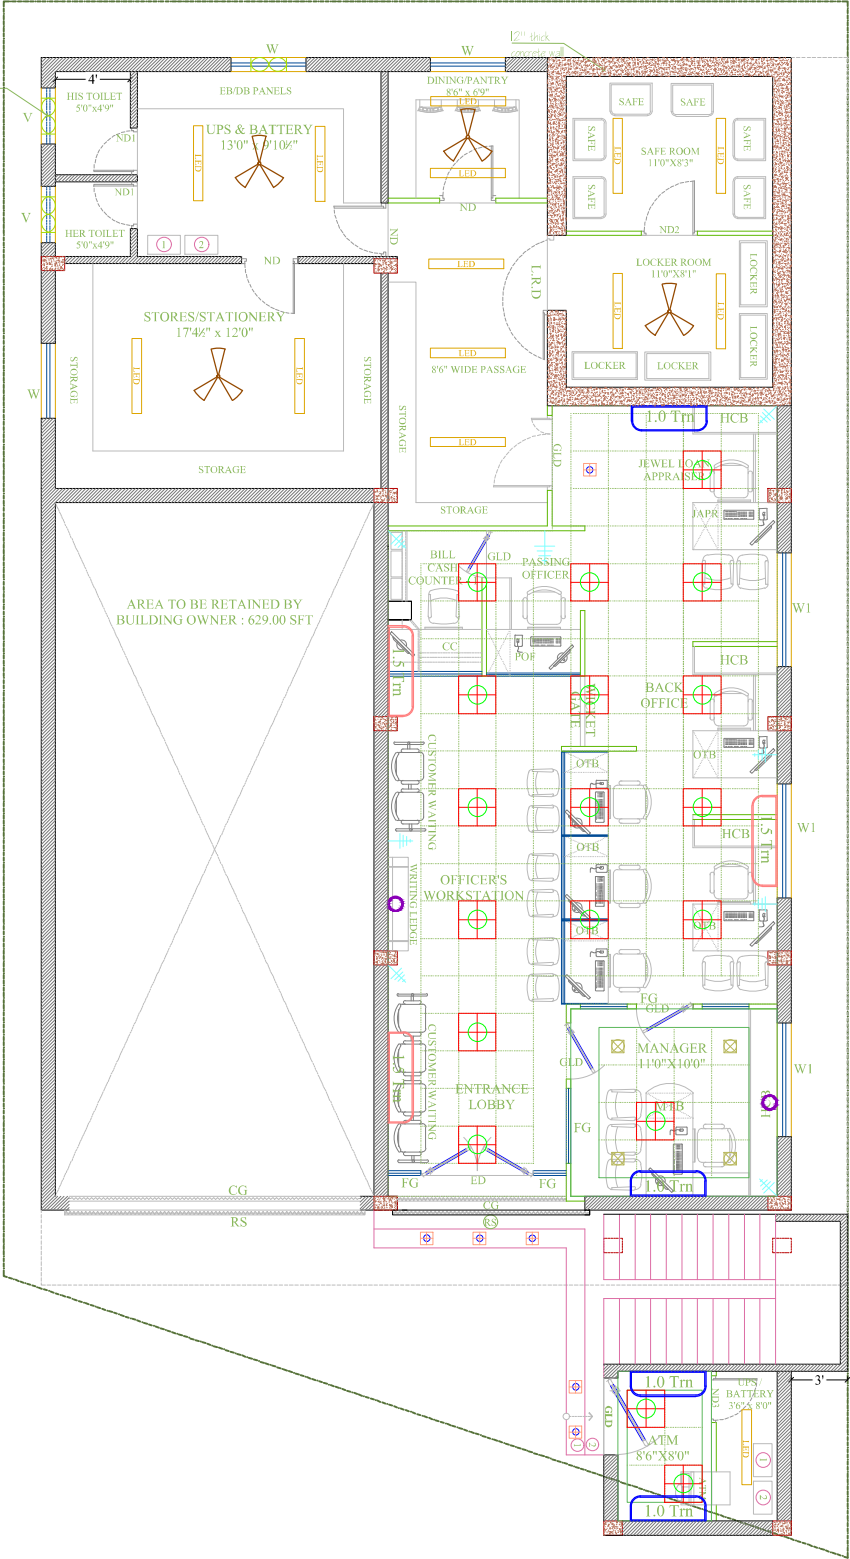

LEGEND

	1 x 36 w LED square downlight Recess Mounted	18 Nos
	1 x 22 w Philips Square Ultralim (AL body) 9"x 9"	06 Nos
	1 x 18 w LED Ultralim Square light (Al body)	04 Nos
	Wall Fan	08 Nos
	Ceiling fan	04 Nos
	Exhaust fan	03 Nos
	1x 5/7 w LED Spot lights	02 Nos
	1 x 21 w LED Tube fitting Smart Bright 4feet (Al body)	14 Nos
	1.0 Tm AC unit	04 No
	1.5 Tm AC unit	03 No
	2.0 Tm AC unit	Nil
	2.5 Tm AC unit	Nil

PROPOSED INTERIOR LAYOUT
PLAN FOR M/s. INDIAN BANK,
THUDIYALUR BRANCH,
COIMBATORE, TAMILNADU.

NORTH



TITLE: ELECTRICAL DRAWING - INTERIOR LAYOUT
EXISTING GROUND FLOOR PLAN - OPTION 3

SCALE: N.T.S.

AREA DETAILS :


DRAWN BY:

CHECKED BY:

DATE: 19.09.25

PLATE NO:INDIANBK/THUDIYALUR/ED/INT/03

PROPOSED INTERIOR LAYOUT
PLAN FOR M/s. INDIAN BANK,
THUDIYALUR BRANCH,
COIMBATORE, TAMILNADU.

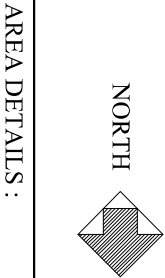

TITLE: WORKING DRAWING - INTERIOR LAYOUT
EXISTING GROUND FLOOR PLAN - OPTION 3

SCALE: N.T.S.

ALL MEASUREMENTS ARE IN FEET
& INCHES
THE DRAWING STRICTLY TO BE READ
AND NOT MEASURED

DRAWN BY:

CHECKED BY:

DATE: 19.09.25

PLATE NO:INDIANBK/THUDIYALUR/WD/INT/03

