


# INDIAN BANK

## VIRUDHUNAGAR BRANCH (NEW PREMISES)

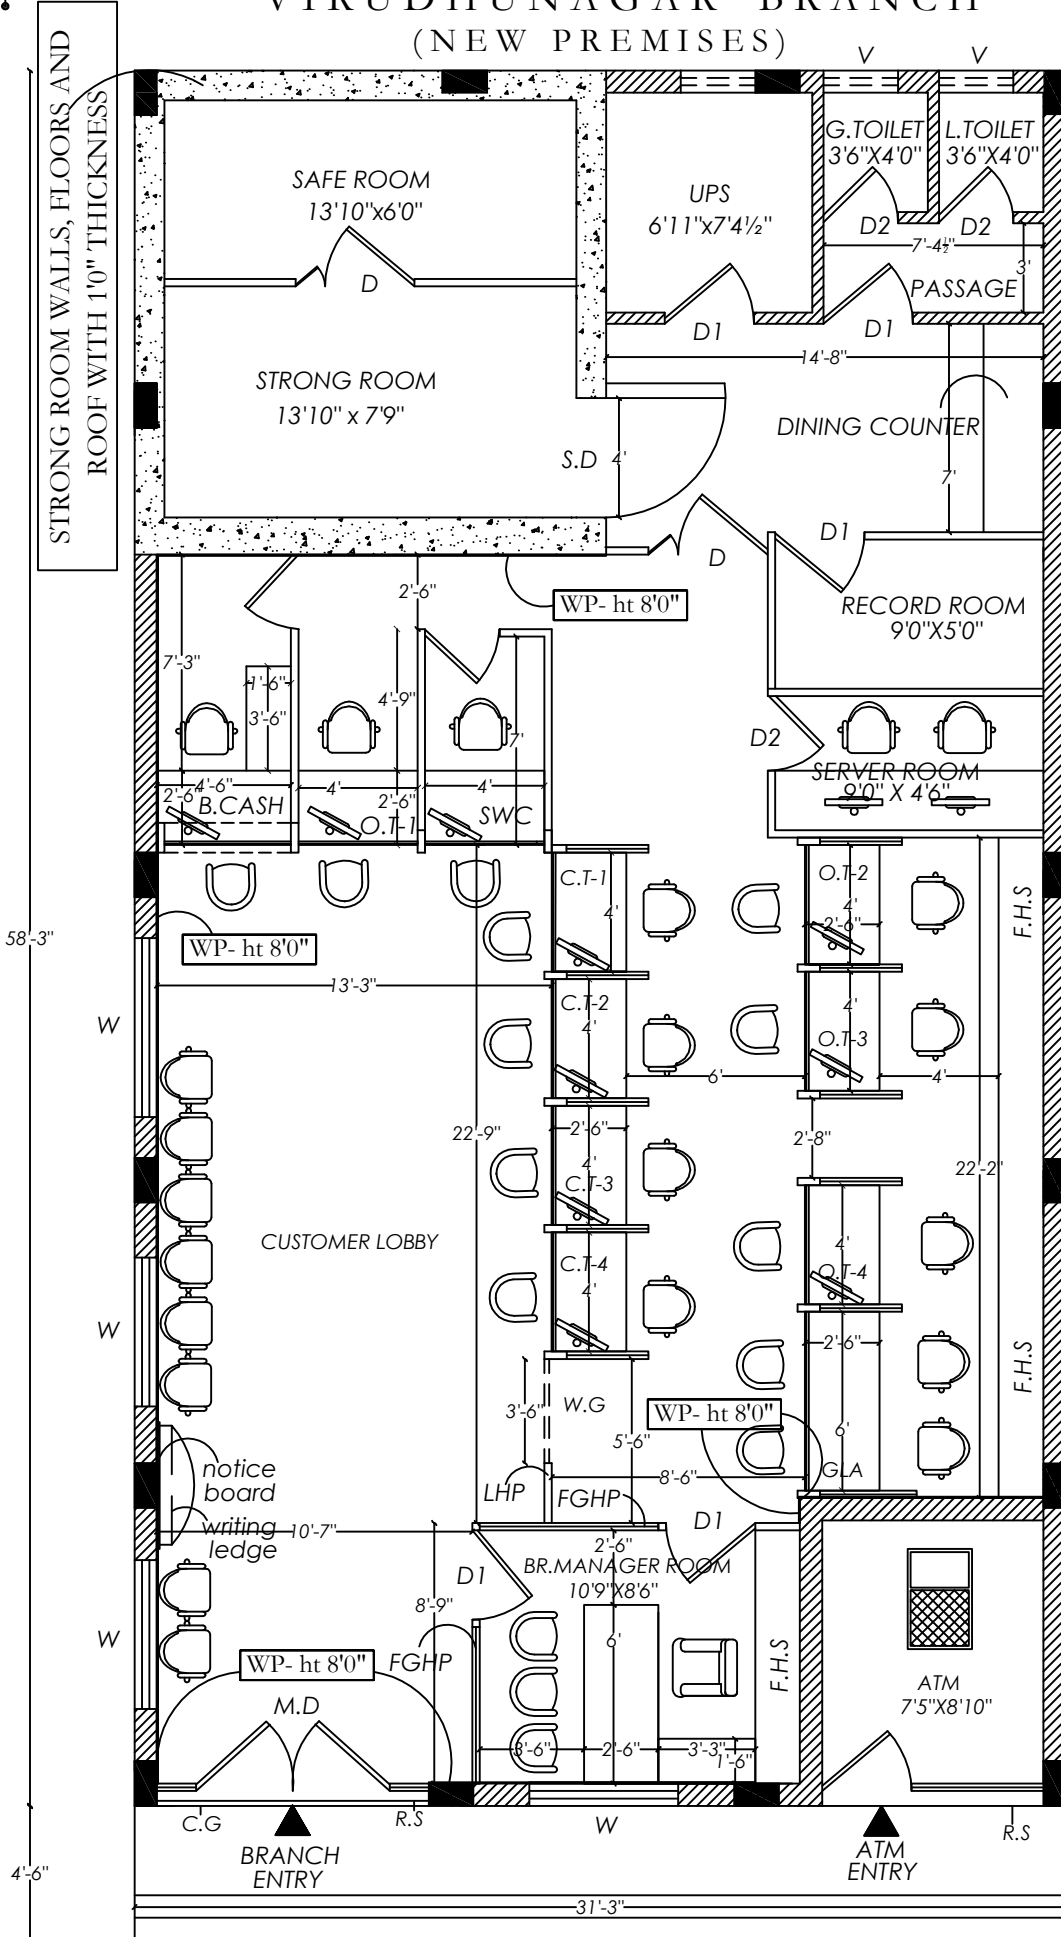

**NOTE :**  
 WINDOW SILL HEIGHT - 3'0"  
 LINTEL HEIGHT - 7'0" & 8'0"  
 ROOF HEIGHT LVL - 11'0"  
 ROOF BEAM BOTTOM LVL - 9'0"

- REFERENCE:**
- FHGP- FULL HEIGHT GLAZED PARTITION
  - FHP - FULL HEIGHT PARTITION
  - LHP - LOW HEIGHT PARTITION
  - F.H.S - FULL HEIGHT STORAGE
  - G.L.A - GOLD LOAN APPRAISER
  - O.T - OFFICER'S TABLE
  - C.T - CLERICAL TABLE
  - R.S - ROLLING SHUTTER
  - C.G - COLLAPSIBLE GATE
  - W.G - WICKET GATE
  - M.D - MAIN DOOR (6'6" X 7'0")
  - D - DOOR (4'0" X 7'0")
  - D1 - DOOR (3'0" X 7'0")
  - D2 - DOOR (2'6" X 7'0")
  - W - WINDOW (5'0" X 4'0")
  - W1 - WINDOW (3'6" X 4'0")
  - V - VENTILATOR (2'6" X 2'0")

**CARPET AREA DETAILS :**  
 FOR BRANCH : 1536.00 sq.ft  
 FOR TOILET : 30.00 sq.ft  
 FOR ATM : 66.00 sq.ft

**TITLE**  
 TENDER DRAWING

DRAWN	- R.M
JOB NO	- 89-19
DATE	- 18.05.2019
SCALE	- N.T.S.
SHEET NO	- 01

**MATHURA ASSOCIATES**  
 ARCHITECTURAL & STRUCTURAL CONSULTANT  
 INTERIOR DESIGNS - VALUERS - LANDSCAPE

Contact :  
 99658-81704  
 99006-31864



Proprietor :  
**Ar.D.MADHUKANNAN B.Arch., A.I.A., F.I.V., Mem.C.A.,**  
 REGISTERED ARCHITECT - COA  
 EMPANELLED ARCHITECT - INDIAN BANK  
 GOVT. REGISTERED VALUER - INCOME TAX  
 47 B Town Hall Road, 1st Floor, Madurai 625001.

**GROUND FLOOR PLAN**