


MODEL COLONY ROAD



Bldg. owner portion

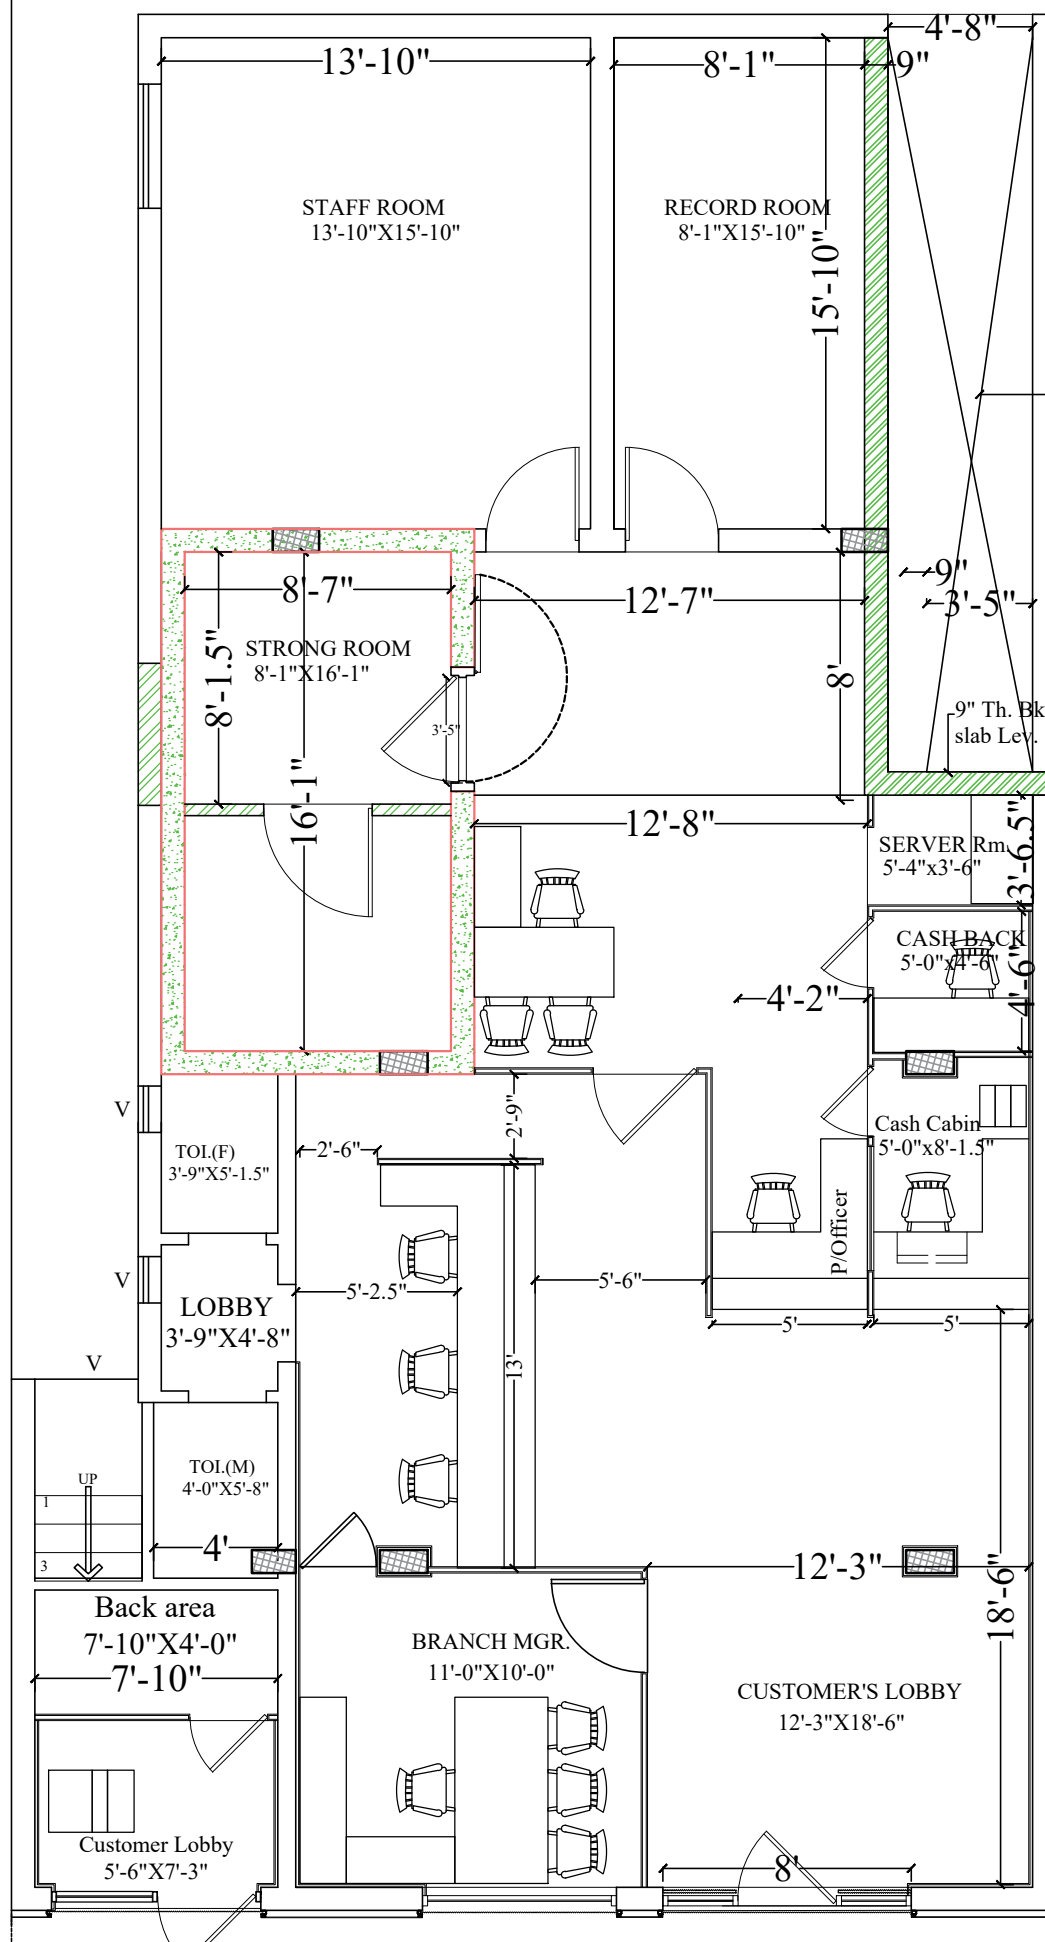

9" Th. Bk. wall upto main roof slab Lev.

BLDG. OWNER'S PORTION/RESIDENCE

COLONY ROAD

PROPOSED GROUND FLOOR PLAN

NOTE	LEGEND 	INDIAN BANK	
		DRG. STATUS	CONCEPT STAGE
		DRG. TITLE: INTERIOR LAYOUT PLAN-1	
		DRG. NO. : L-04 OF 05	DRG. DATE: SEPT. 08, 2023
	REV. NO. : R-0	REV. DATE:	
	FINAL APPRD. BY & DT.		
		PROJECT TITLE: PROPOSED FURNISHING WORKS AT GAWA CHOWK BRANCH, AT RUDRAPUR ARCHITECTS: M. S. NEGI & ASSOCIATES ARCHITECTS, INTERIOR DESIGNERS, PLANNERS, GOVT. APPRD. VALUERS, VAASTU CONSULTANTS, AND PROJECT MANAGEMENT 1st FLOOR, BAJAJA LINE, SUBHASH CHOWK, RAMNAGAR, DIST. NAINITAL, UTTARAKHAND, PH. 0-9837203193, 05947-254005	