
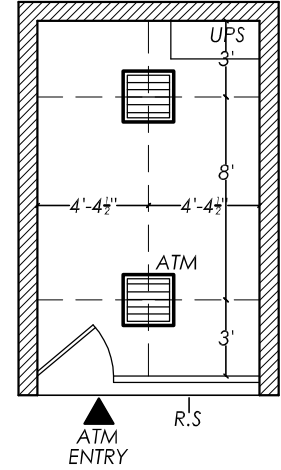


INDIAN BANK
KALAYARKOVIL BRANCH
 (NEW PREMISES)

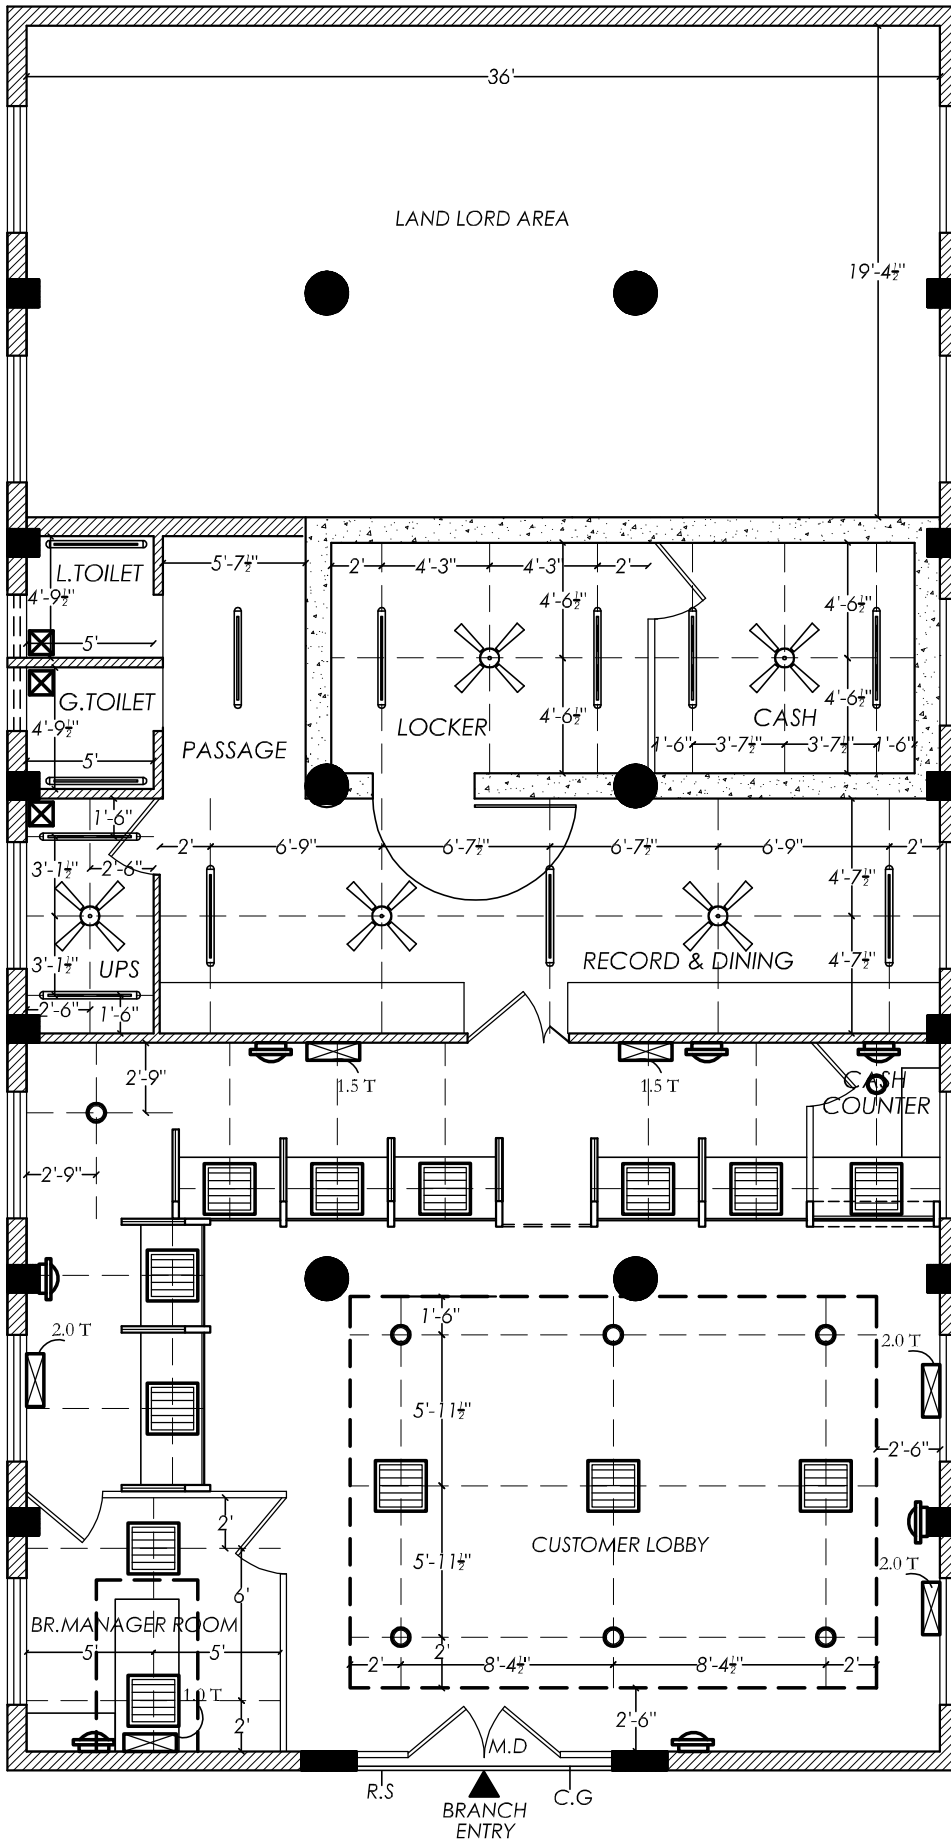

- REFERENCE:**
- A/C - 2 Ton - 3 Nos.
 - A/C - 1.5 Ton - 2 Nos.
 - A/C - 1 Ton - 1+2 Nos.
 - Wall mounted fan - 7 Nos
 - Recessed down light LED (2 x 18 W) - 8 Nos
 - Exhaust fan - 3 Nos
 - 4' Ceiling fan - 5 Nos
 - Tubelight - 13 Nos
 - 20' x 20' LED Recessed 13 + 2 Nos

- NOTE:**
- WINDOW SILL HEIGHT - 3'0"
 - LINTEL HEIGHT - 7'0"
 - ROOF HEIGHT LVL - 10'6"
 - ROOF BEAM BOTTOM LVL - 9'6"

AREA DETAILS:
 Branch Carpet area : 1651.00 sq.ft (Including toilet)
 Branch A/C area : 1002.00 sq.ft
 ATM Carpet area : 123.00 sq.ft

TITLE
ELECTRICAL LAYOUT

	DRAWN - R.M
	JOB NO - 19 - 24 / 25
	DATE - 15.08.2024
	SCALE - N.T.S.
SHEET NO - 02	



MATHURA ASSOCIATES
 ARCHITECTURAL & STRUCTURAL CONSULTANT
 INTERIOR DESIGNS - VALUERS - LANDSCAPE

Contact :
 99658-81704
 96006-31864

Proprietor :
Ar.D.MADHUKANNAN B.Arch.,AIA.,FIV.,Mem.C.A.,
 REGISTERED ARCHITECT - COA
 EMPANELLED ARCHITECT - INDIAN BANK.
 GOVT. REGISTERED VALUER - INCOME TAX
 Plot No.19/1, 1st Floor, Agasthiyar Street, Opp.Road to Indus Hospital,
 Viswanathapuram Extn., Madurai- 625014, Tamilnadu.

GROUND FLOOR PLAN

INDIAN BANK
KALAYARKOVIL BRANCH
 (NEW PREMISES)

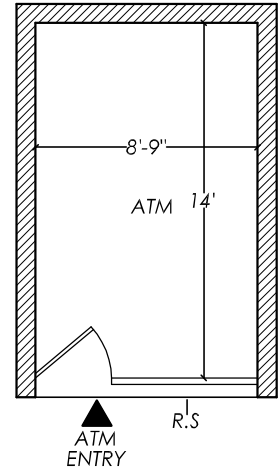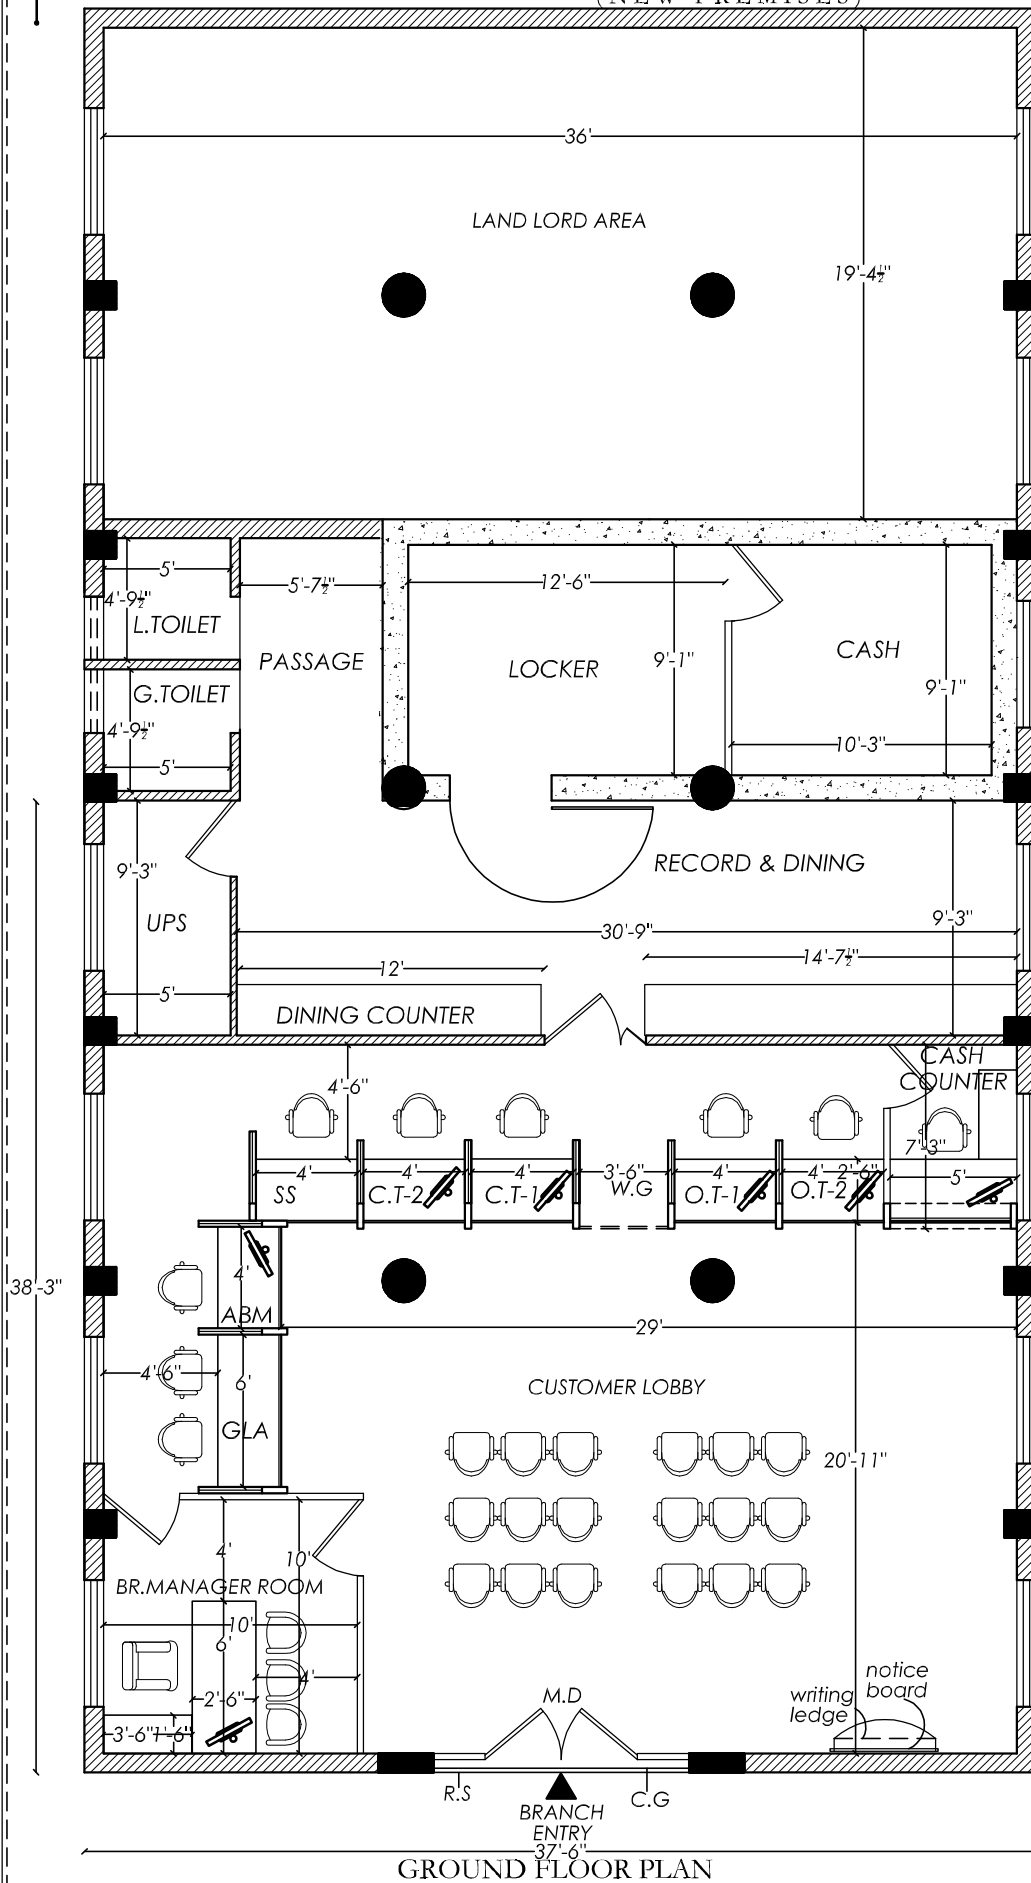

NOTE:
 WINDOW SILL HEIGHT - 3'0"
 LINTEL HEIGHT - 7'0"
 ROOF HEIGHT LVL - 10'6"
 ROOF BEAM BOTTOM LVL - 9'6"

REFERENCE:
 FHGP- FULL HEIGHT GLAZED PARTITION
 FHP - FULL HEIGHT PARTITION
 F.H.S - FULL HEIGHT STORAGE
 O.T - OFFICER'S TABLE
 C.T - CLERICAL TABLE
 G.L.A - GOLD LOAN APPRAISER
 M.D - MAIN DOOR (6'0"X7'0")
 D - DOOR (3'0"X7'0")
 D2 - DOOR (2'6"X7'0")
 W - WINDOW (5'0"X3'6")
 V1 - VENTILATOR (2'6"X2'0")
 C.P - COLUMN PANELING
 R.S - ROLLING SHUTTER
 C.G - COLLAPSIBLE GATE
 W.G - WICKET GATE

AREA DETAILS:
 Branch Carpet area : 1651.00 sq.ft
 (Including toilet)
 ATM Carpet area : 123.00 sq.ft

TITLE
TENDER CONCEPT

	DRAWN - R.M
	JOB NO - 19 - 24 / 25
	DATE - 15.08.2024
	SCALE - N.T.S.
SHEET NO - 01	

MATHURA ASSOCIATES
 ARCHITECTURAL & STRUCTURAL CONSULTANT
 INTERIOR DESIGNS - VALUERS - LANDSCAPE

Contact:
 99658-81704
 96006-31864

Proprietor:
Ar.D.MADHUKANNAN B.Arch.,AIIA.,FIV.,Mem.C.A.,
 REGISTERED ARCHITECT - COA
 EMPANELLED ARCHITECT - INDIAN BANK.
 GOVT. REGISTERED VALUER - INCOME TAX
 Plot No.19/1, 1st Floor, Agasthiyar Street, Opp.Road to Indus Hospital,
 Viswanathapuram Extn., Madurai- 625014, Tamilnadu.

GROUND FLOOR PLAN