

FIRST FLOOR PLAN

CARPET AREA OF BRANCH - 1090.00 SQFT
(EXCLUDING WALLS, COLUMNS & TOILETS)

SCALE :



ARCHITECTS


RAJENDRAN ASSOCIATES
NO. 105, FOURTH MAIN ROAD,
GANDHI NAGAR, ADYAR,
CHENNAI 600020.
PH NO - 9840149199.
E MAIL - USHAPREM2003@YAHOO.CO.IN

TITLE

PROPOSED INTERIOR LAYOUT FOR INDIAN BANK
AT VANAGARAM BRANCH

DRAWN
VINOTH

DATE
19/03/20

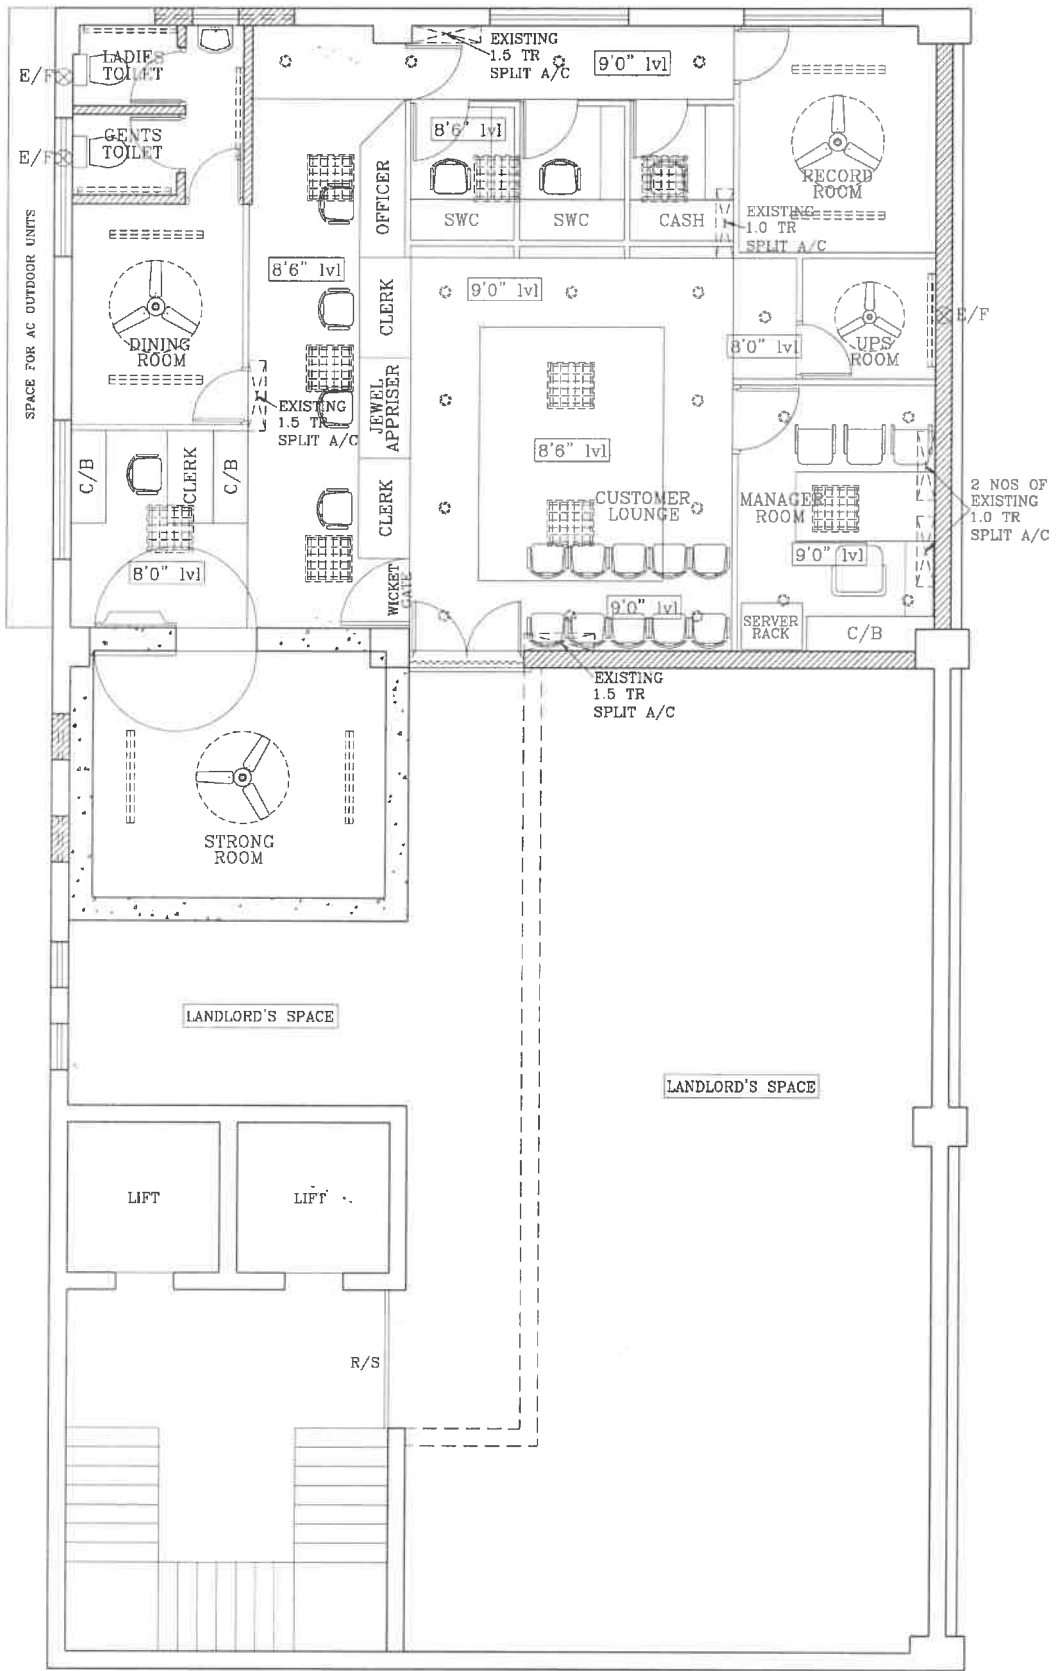


FIRST FLOOR PLAN

NOTE:-
ALL HIWALL SPLIT AIRCONDITIONING UNITS
TO BE SHIFTED FROM EXISTING BRANCH.






OPTION - 2A

SCALE :		ARCHITECT'S
NTS		RAJENDRAN ASSOCIATES NO. 105, FOURTH MAIN ROAD, GANDHI NAGAR, ADYAR, CHENNAI 600020. PH NO - 9840149199. E MAIL - USHAPREM2003@YAHOO.CO.IN
DRAWN	DATE	TITLE
VINOTH	19/03/20	PROPOSED FALSE CEILING LAYOUT FOR INDIAN BANK AT VANAGARAM BRANCH

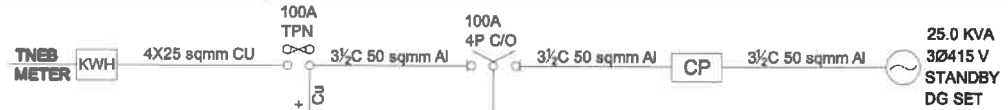

EXISTING APFCR PANEL



MAIN DB 8 WAY TPN VERTICAL TYPE DB

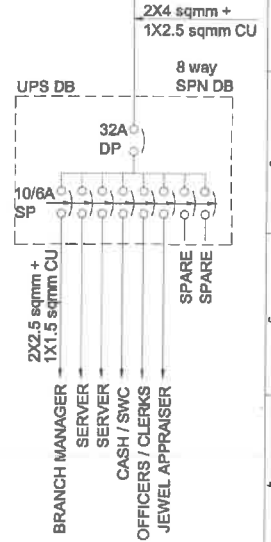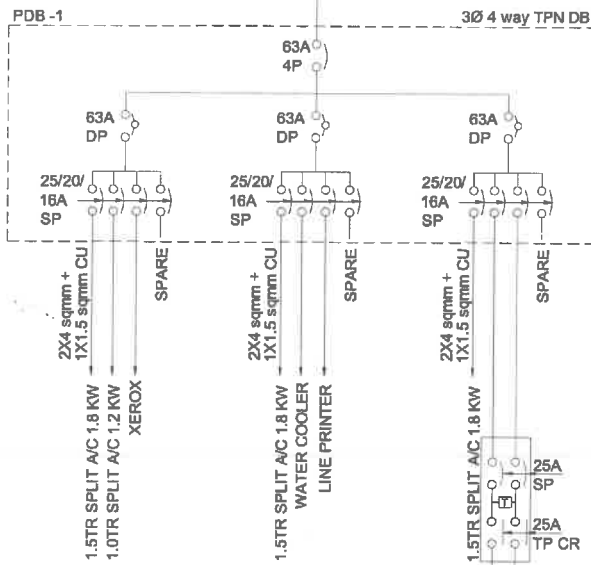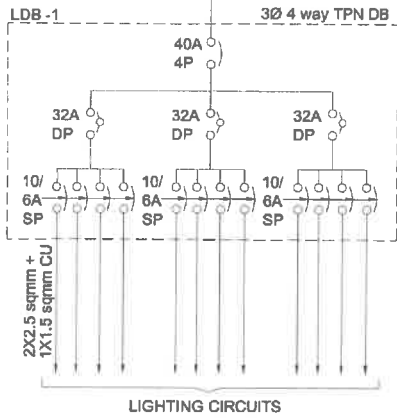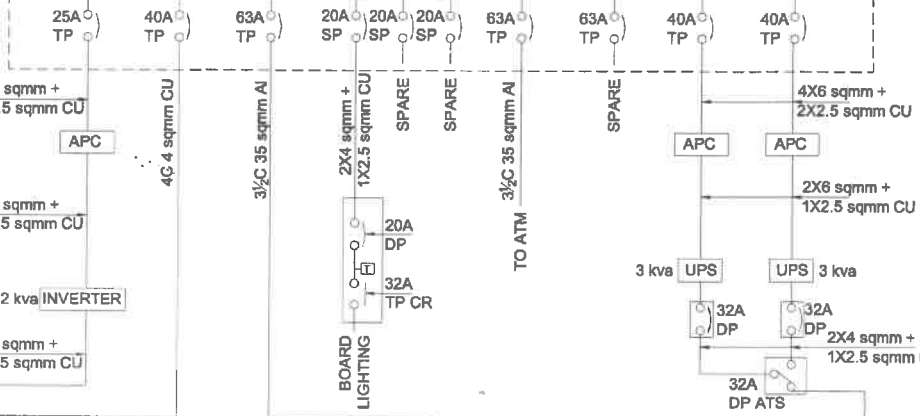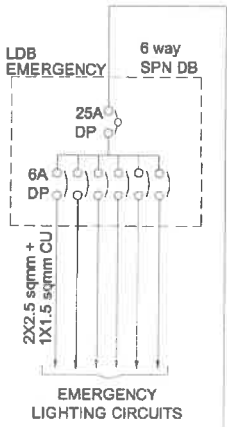

LEGEND	
	FUSE
	FSU (HRC)
	SPST SWITCH
	MCCB
	AUTO PHASE CHANGER
	ON LOAD C/O SWITCH
	OFF LOAD C/O SWITCH
	MCB
	MCB ISOLATER
	EL+ MCB / RCBO
	AUTO C/O SWITCH

SCALE: F8 to page	ARCHITECTS RAJENDRAN ASSOCIATES NEW NO.105, Fourth Main Road, Gandhi Nagar, Adyar, Chennai 600020. Ph.no - 98401 49189. E-mail : ushaprem2003@yahoo.co.in	TITLE
SHEET SIZE: A4		
DRAWN VINOTH	DATE 19/03/20	

PROPOSED ELECTRICAL SCHEMATIC LAYOUT FOR INDIAN BANK AT VANAGARAM BRANCH

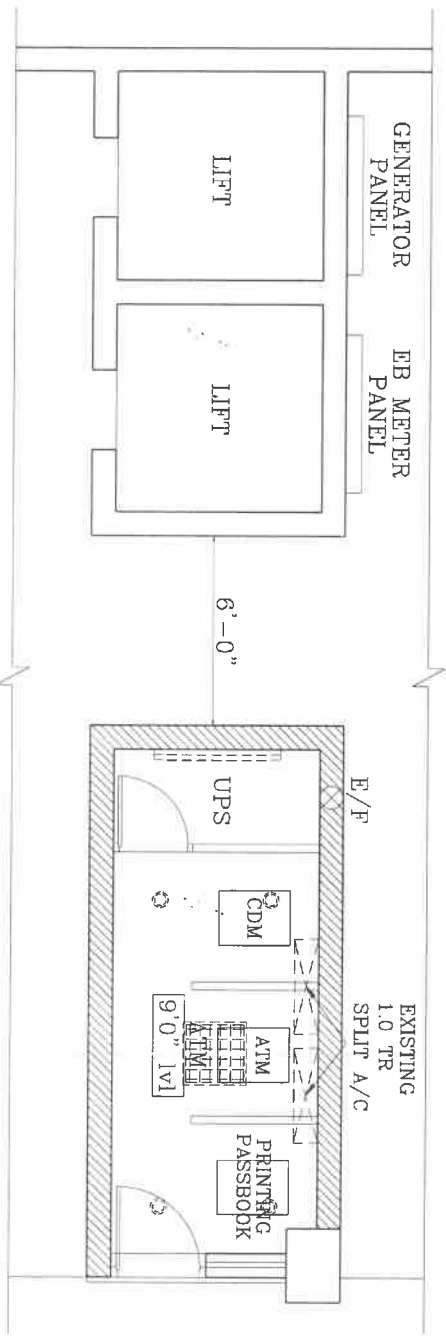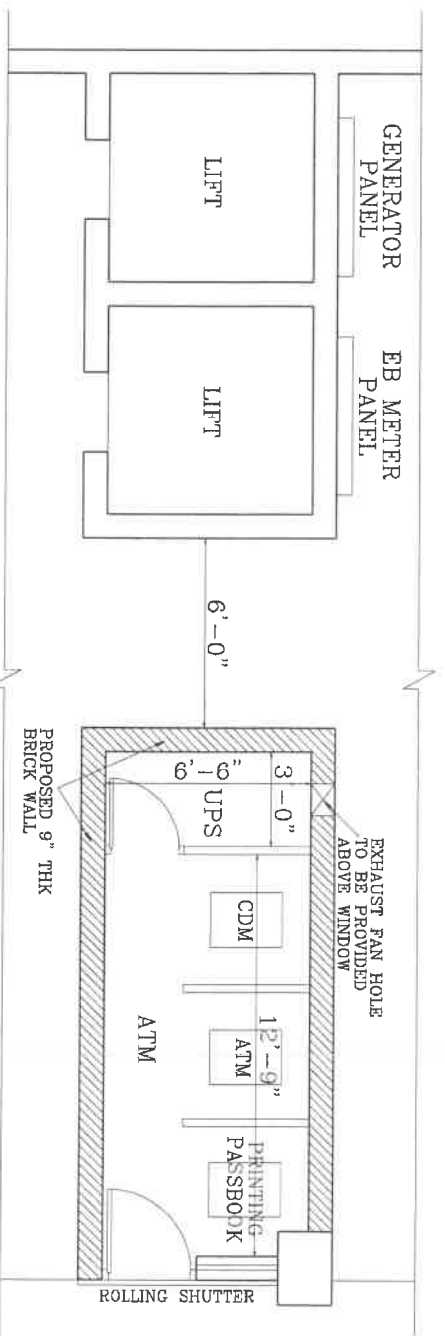

GROUND FLOOR PART PLAN

SCALE : N

ARCHITECTS
 RAJENDRAN ASSOCIATES
 NO. 105, FOURTH MAIN ROAD,
 GANDHI NAGAR, ADYAR,
 CHENNAI 600020.
 PH NO - 9840149189.
 E MAIL - USHAPREM2003@YAHOO.CO.IN

TITLE
 PROPOSED INTERIOR & FALSE CEILING LAYOUT OF ATM
 FOR INDIAN BANK AT VANAGARAM BRANCH

DRAWN
 VINOOTH

DATE
 19/03/20

