


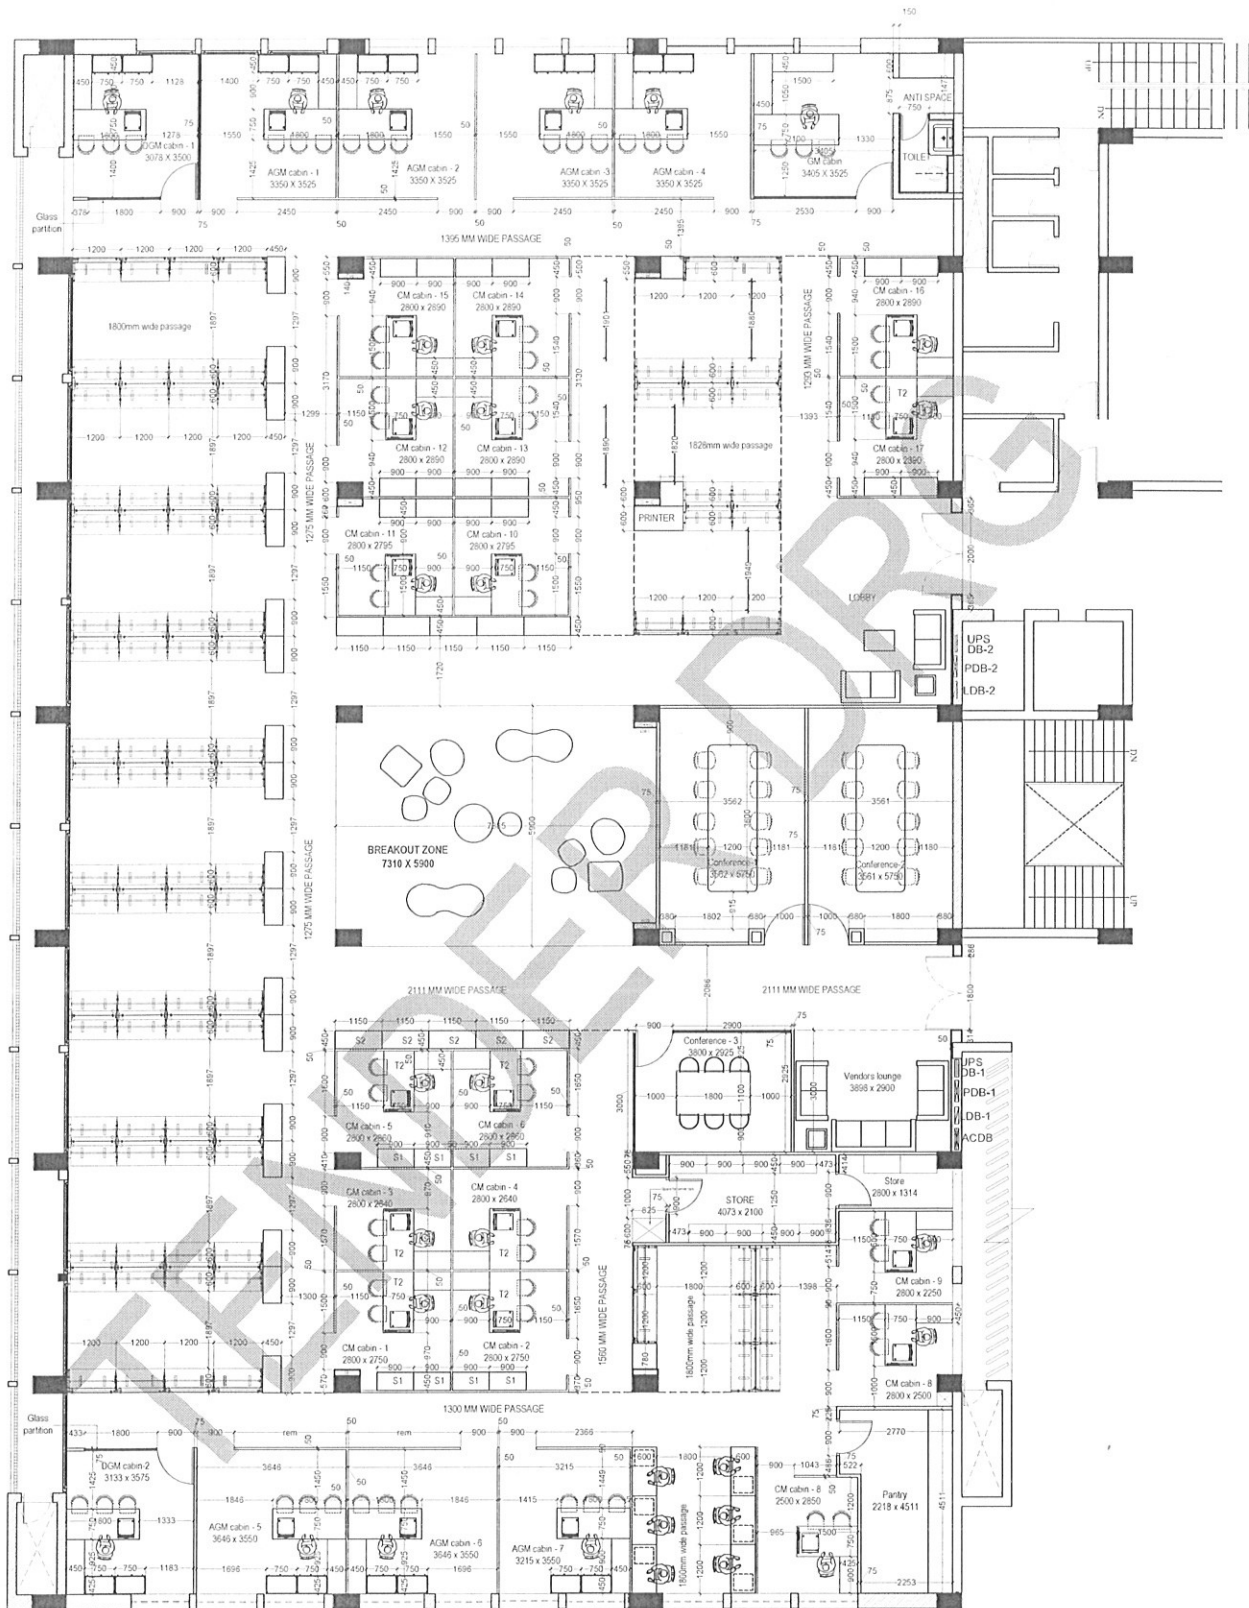

DRG-01

JOB NO:
BI-360

JOB TITLE:

PROPOSED INTERIOR FOR
INDIAN BANK (HEAD OFFICE, TMD)
IN CHENNAI.

DRAWING TITLE:

FURNITURE LAYOUT- 4 TH FLOOR

DATE	REVISION

DWG NO.

INT-01

SCALE

NTS

DATE:

07.11.2020

PATH:

DRAWN BY:

Dhanalakshmi

DEALT BY:

Ar. Suderson

CHKD BY:


ARCHITECT:

CREATIVE ARCHITECTS & INTERIORS.

1ST FLOOR, A.R. COMPLEX,
1050, POONAMALLE HIGH ROAD,
(NEAR TO DAILY THANTHIL, CH-600 084,
PH. 044/2661 2056 TELEFAX. 044-2661 3095
E-MAIL creative_1050@gmail.com


THIS PROPERTY IS A COPYRIGHT OF THE ARCHITECT
WHICH SHOULD NOT BE REPRODUCED OR COPIED
WITHOUT ANY PRIOR PERMISSION FROM THE ARCHITECT.




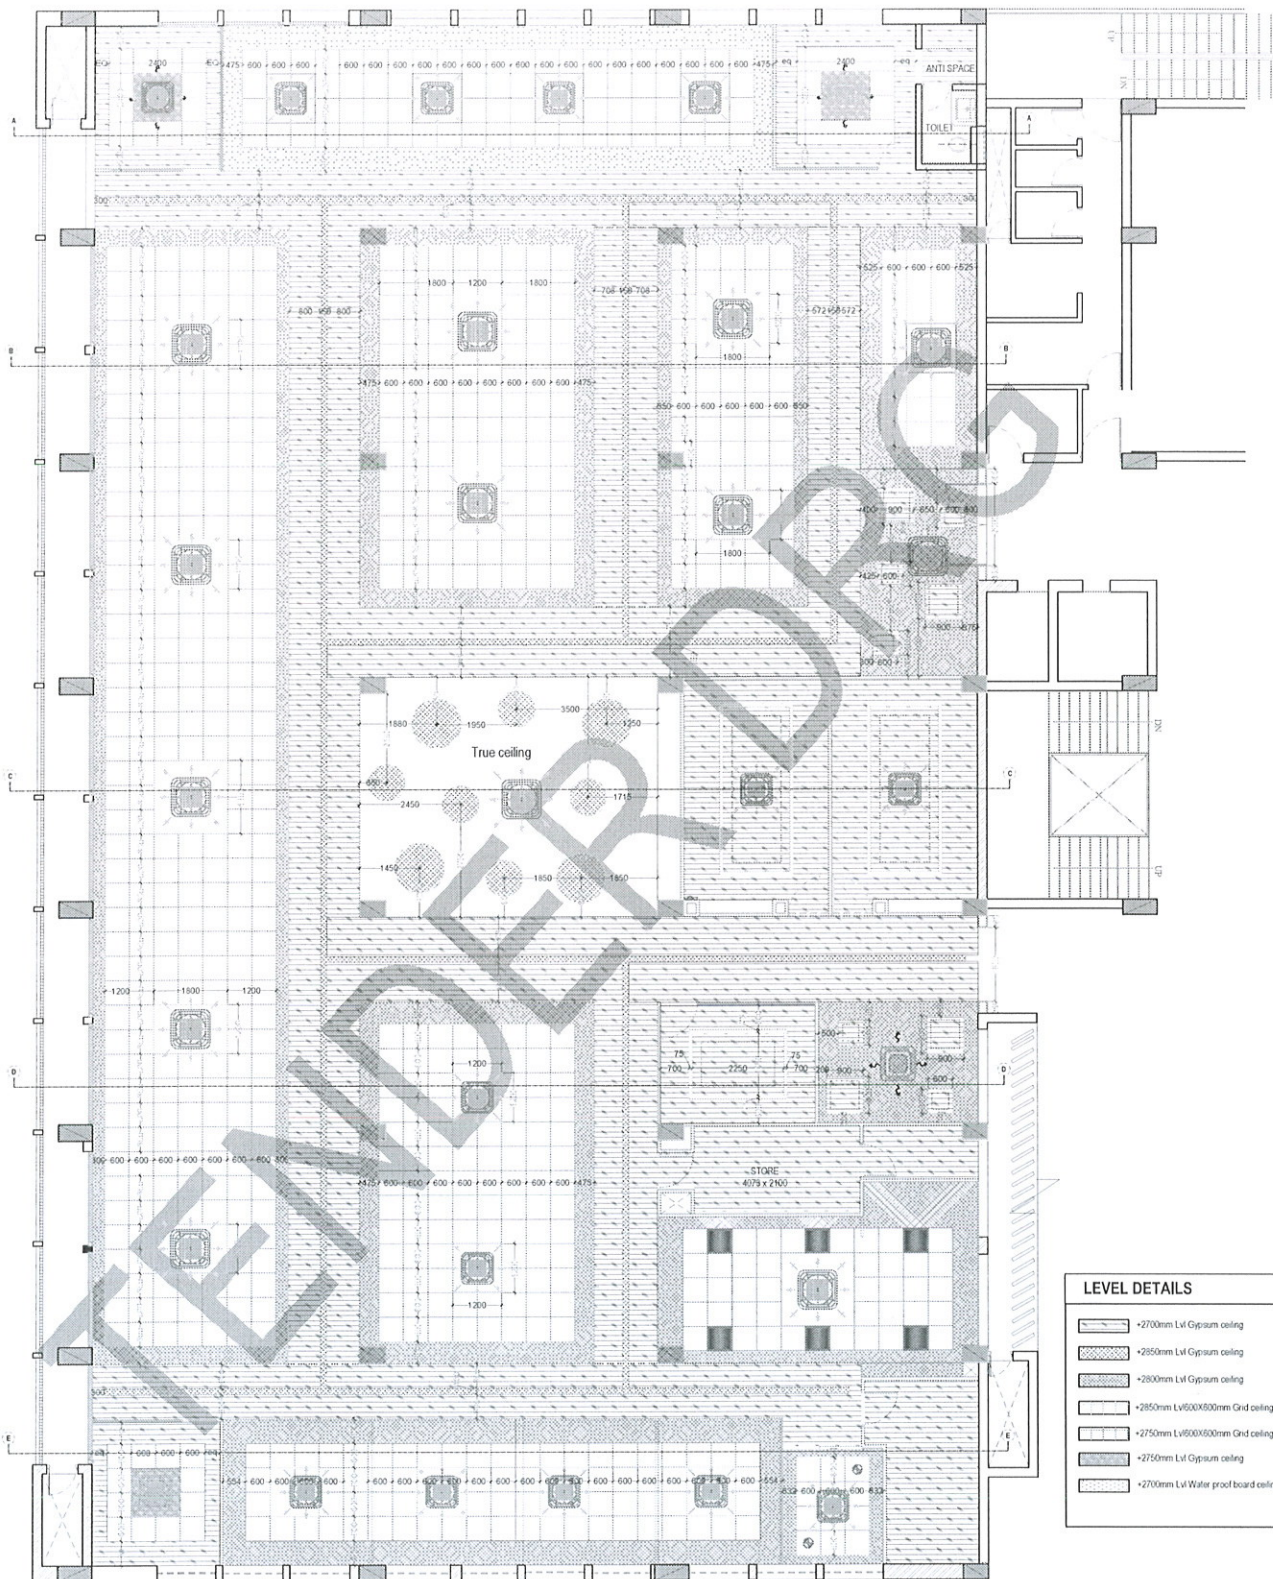

LEVEL DETAILS	
	+2700mm Lvl Gypsum ceiling
	+2850mm Lvl Gypsum ceiling
	+2800mm Lvl Gypsum ceiling
	+2850mm Lvl 600x600mm Grid ceiling
	+2750mm Lvl 600x600mm Grid ceiling
	+2750mm Lvl Gypsum ceiling
	+2700mm Lvl Water proof board ceiling

DRG-07

 JOB NO: BI-360		JOB TITLE: PROPOSED INTERIOR FOR INDIAN BANK (HEAD OFFICE,TMD) IN CHENNAI.		DRAWING TITLE: FALSECEILING DRG- 4 TH FLOOR		DWG NO: IWD-07		DRAWN BY: Dhanalakshmi		ARCHITECT: CREATIVE ARCHITECTS & INTERIORS.	
 E S W  				DATE: REVISION: 							

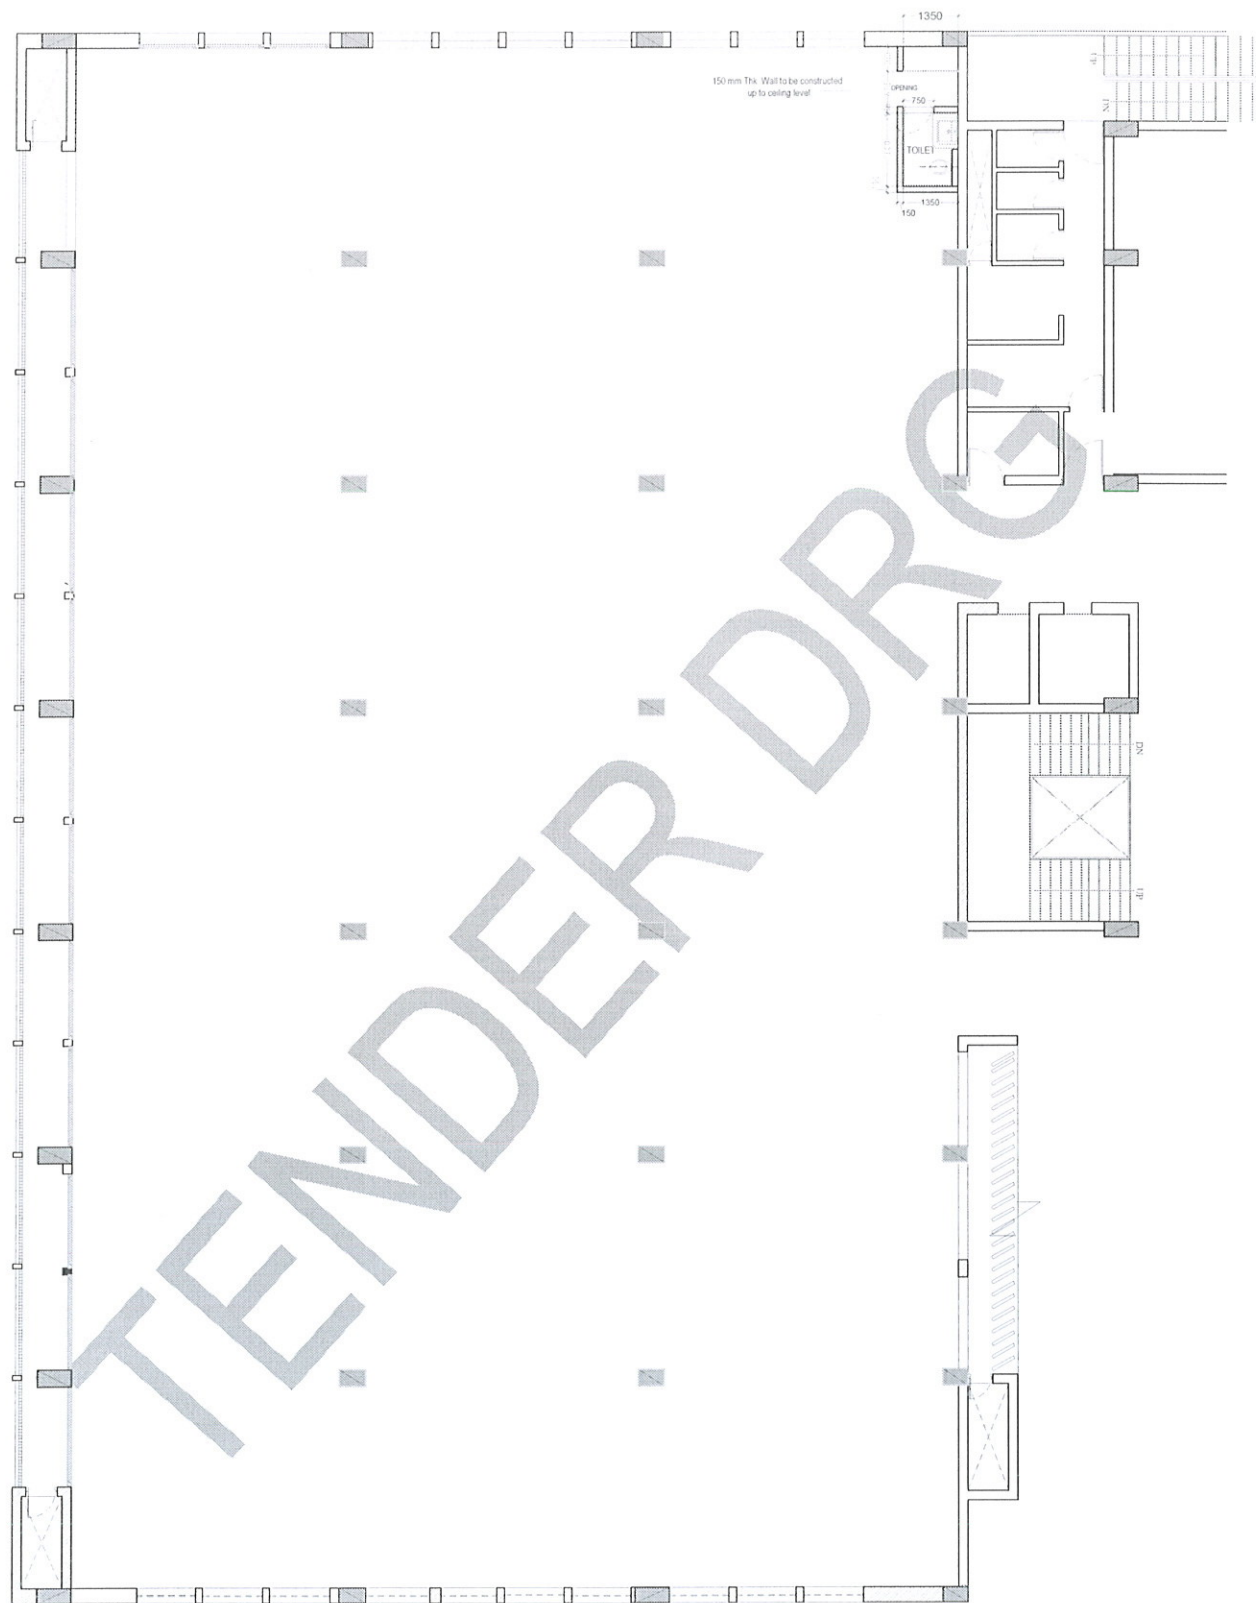

DRG-03

JOB NO: BI-360	JOB TITLE: PROPOSED INTERIOR FOR INDIAN BANK (HEAD OFFICE, TMD) IN CHENNAI.	DRAWING TITLE: CIVIL WORK - NEW WALL CONSTRUCTION	DWG NO.: IWD-03	DRAWN BY: Dhanalakshmi	ARCHITECT: CREATIVE ARCHITECTS & INTERIORS. 1ST FLOOR, A.R. COMPLEX, # 1090, POONAMALLE HIGH ROAD, (NEAR TO DAILY THANTH), CH-600 084. PH: 044-2661 2056 TELEFAX: 044-2661 3095 E-MAIL: creative_1090@gmail.com THIS PROPERTY IS A COPYRIGHT OF THE ARCHITECT WHICH SHOULD NOT BE REPRODUCED OR COPIED WITHOUT ANY PRIOR PERMISSION FROM THE ARCHITECT.
E S W N		DATE: 28.05.2020	SCALE: NTS	DEALT BY: Ar. Suderson	
		DATE: 28.05.2020	DATE: 28.05.2020	CHKD BY:	
			PATH:		

