


LEVEL DETAILS	
	+2700mm Lvl Gypsum ceiling
	+2800mm Lvl Gypsum ceiling
	+2800mm Lvl Gypsum ceiling
	+2850mm Lvl 600x600mm Grid ceiling
	+2750mm Lvl 600x600mm Grid ceiling
	+2750mm Lvl Gypsum ceiling
	+2700mm Lvl Water proof board ceiling

600x600mm Grid ceiling- NRC - 0.7)  
DAIKEN OR ARMSTRONG COMPANY

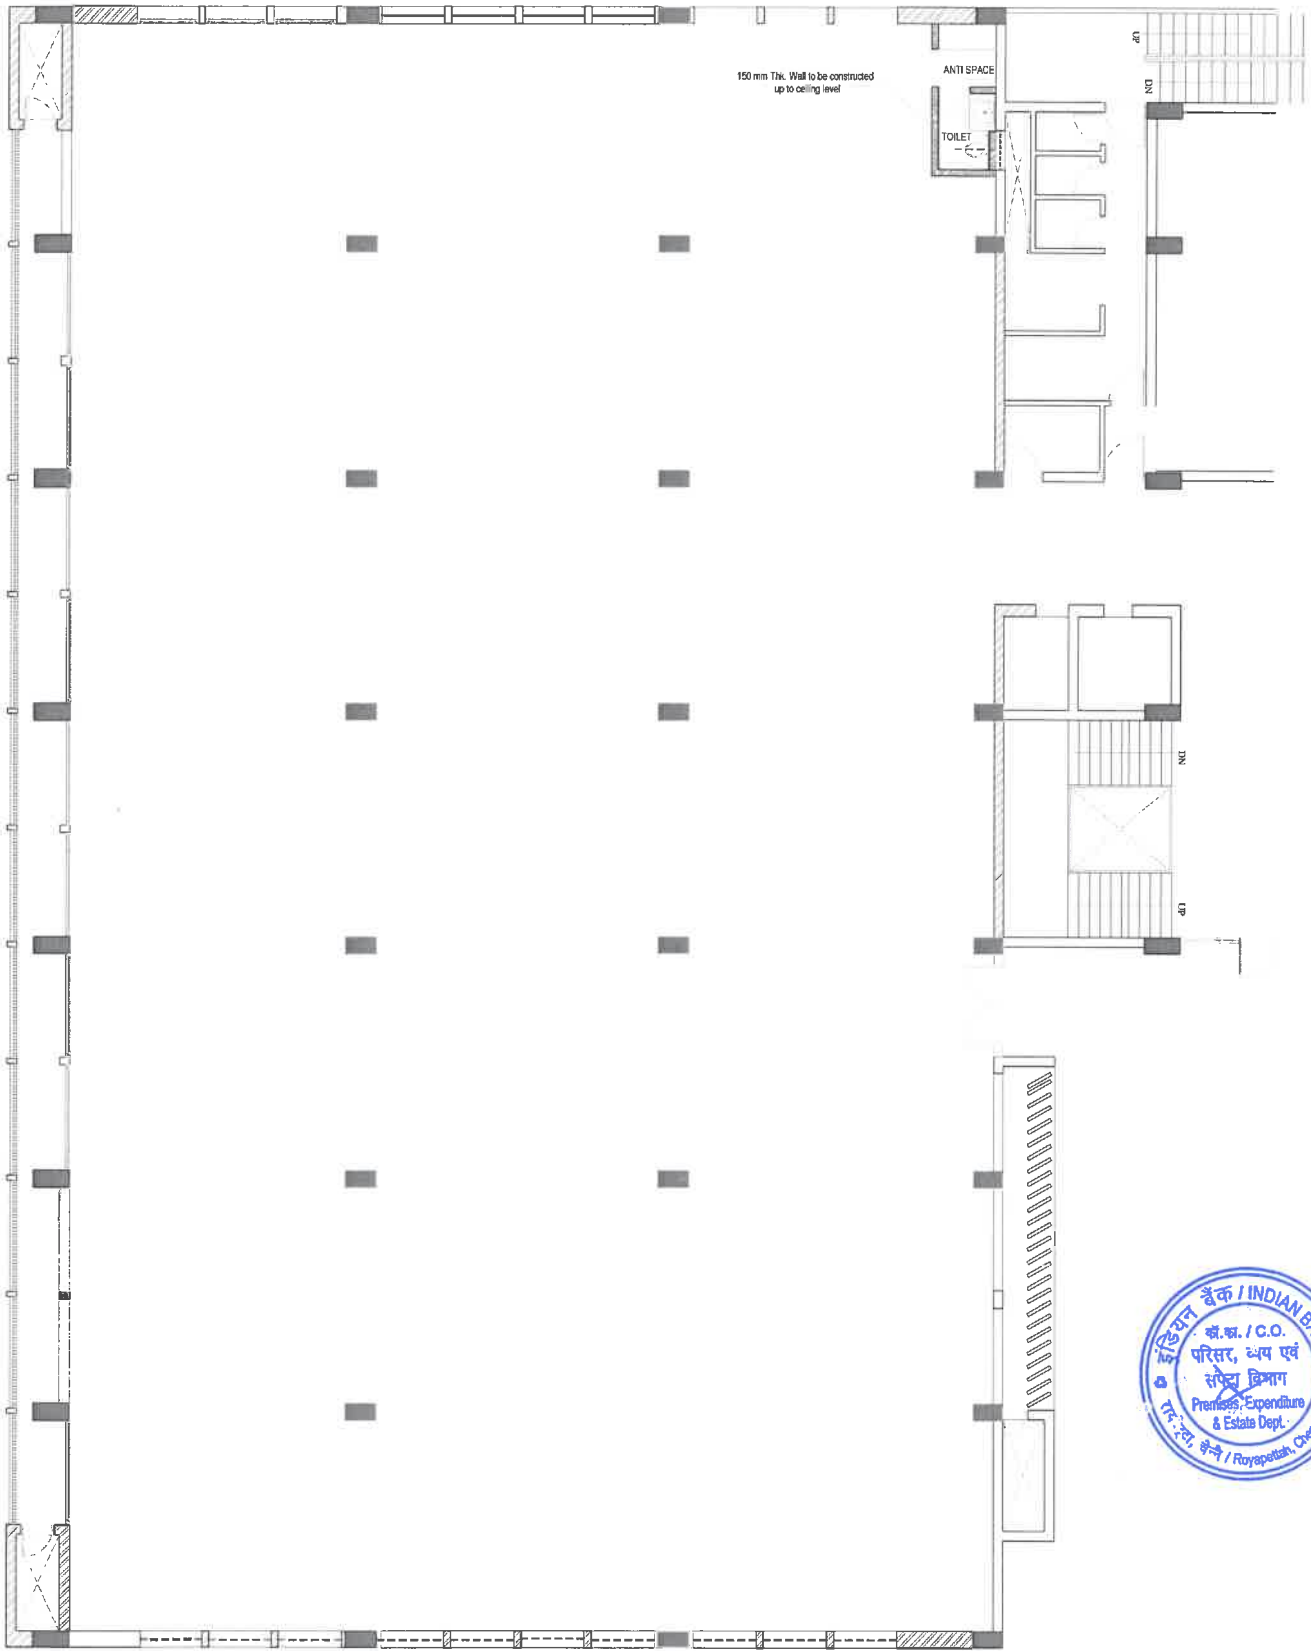

JOB NO: <b>BI-361</b>	JOB TITLE: <b>PROPOSED INTERIOR FOR INDIAN BANK (HEAD OFFICE, TMD) IN CHENNAI.</b>	DRAWING TITLE: <b>FALSE CEILING DRG - 3 RD FLOOR</b>	DWG NO:	IWD-07	DRAWN BY:	Dhanalakshmi	ARCHITECT: <b>CREATIVE ARCHITECTS &amp; INTERIORS.</b> 1ST FLOOR, A.R. COMPLEX, # 1080, POONAMALLE HIGH ROAD, (NEAR TO DAILY THANTHI), CH-600 084, PH. 044*2661 2058 TELEFAX: 044-2661 3005 E-MAIL: creative_1090@gmail.com
			SCALE:	NTS	DEALT BY:	Ar.SUDERSON	
		DATE:	20.06.2020	CHKD BY:		<small>THIS DOCUMENT IS A COPYRIGHT OF THE ARCHITECT WHICH SHOULD NOT BE REPRODUCED OR COPIED WITHOUT ANY PRIOR PERMISSION FROM THE ARCHITECT.</small>	
		DATE:		PATH:			




SLL LV-820



DRG-03

<b>JOB NO:</b> BI-361	<b>JOB TITLE:</b> <b>PROPOSED INTERIOR FOR INDIAN BANK (HEAD OFFICE, TMD) IN CHENNAI.</b>	<b>DRAWING TITLE:</b> <b>CIVIL WORK-NEW WALL CONSTRUCTIONS 3 RD FLOOR</b>	<b>DWG NO:</b> IWD-03	<b>DRAWN BY:</b> Dhanelakshmi	<b>ARCHITECT:</b> <b>CREATIVE ARCHITECTS &amp; INTERIORS.</b> 1ST FLOOR, A.R. COMPLEX, # 1080, POONAMALLE HIGH ROAD, (NEAR TO DAILY THANTHI), CH-600 084. PH. 044-2861 2058 TELEFAX: 044-2661 3005 E-MAIL: creative_1000@gmail.com
			<b>SCALE:</b> NTS	<b>DEALT BY:</b> Ar.SUDERSON	
		<b>DATE:</b> 30.05.2020	<b>CH-KD BY:</b>	<b>THIS PROPERTY IS A COPYRIGHT OF THE ARCHITECT WHICH SHOULD NOT BE REPRODUCED OR COPIED WITHOUT ANY PRIOR PERMISSION FROM THE ARCHITECT.</b>	
<b>DATE:</b> <b>REVISION:</b>		<b>PATH-</b>			

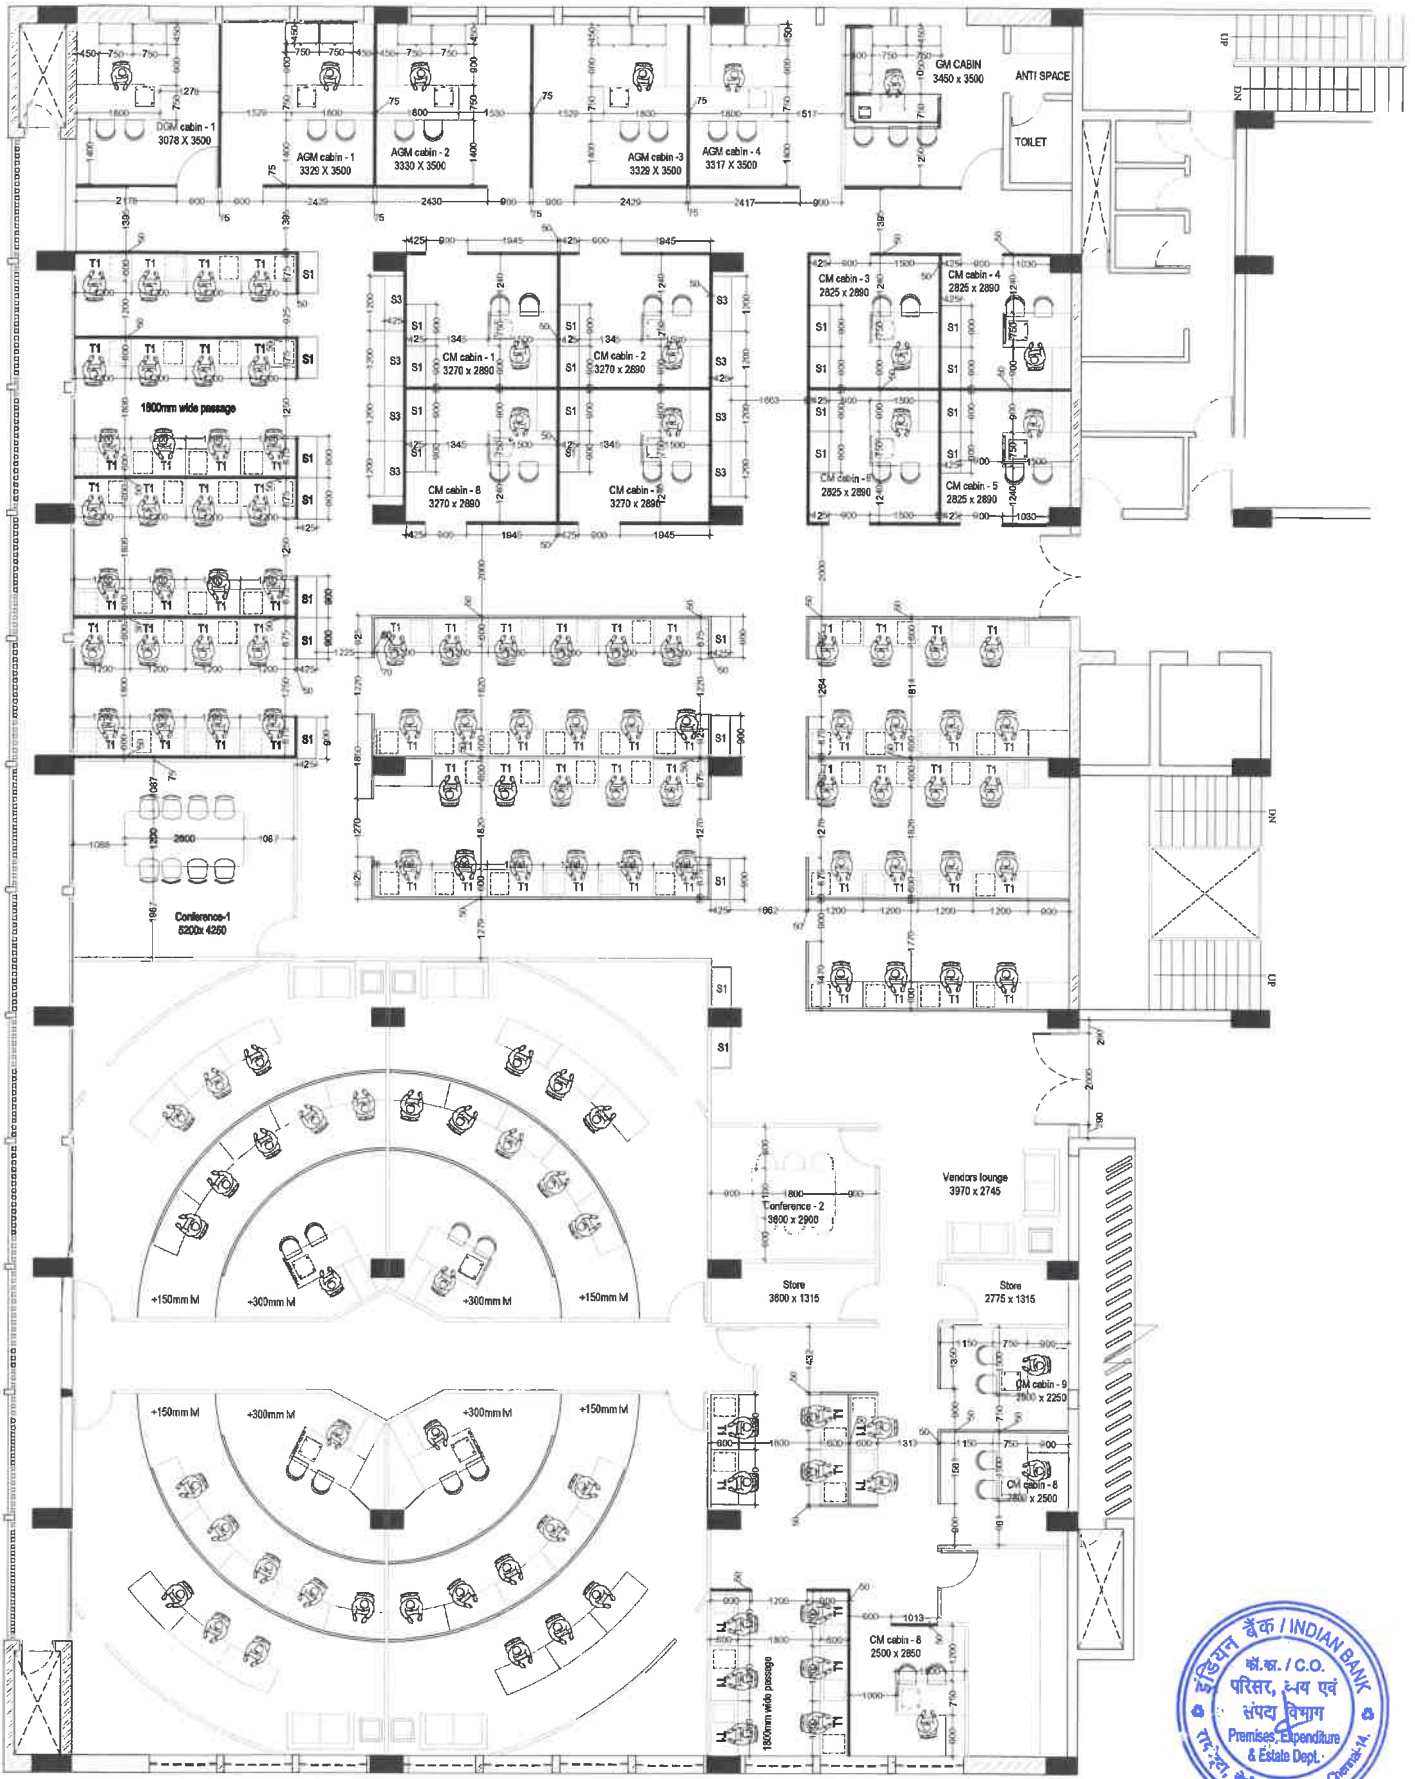

SILL LVL-620



<b>JOB NO:</b> BI-361	<b>JOB TITLE:</b>  <b>PROPOSED INTERIOR FOR INDIAN BANK (HEAD OFFICE, TMD) IN CHENNAI.</b>	<b>DRAWING TITLE:</b> <b>MODULAR FURNITURE MARKING DRG 3 RD FLOOR</b>	<b>DWG NO:</b>	<b>DRAWN BY:</b> Dhanalakshmi	<b>ARCHITECT:</b> <b>CREATIVE ARCHITECTS &amp; INTERIORS.</b> 1ST FLOOR, A.R. COMPLEX, # 1080, POONAMALLE HIGH ROAD, (NEAR TO DAILY THANTHI), CH-600 084. P.H. 044-2861 2066 TELEFAX: 044-2861 3005 E-MAIL: creative_1080@gmail.com
<b>DATE:</b>		<b>REVISION:</b>	<b>SCALE:</b> NTS	<b>PATH:</b>	<small>THIS PROPERTY IS A COPYRIGHT OF THE ARCHITECT WHICH SHOULD NOT BE REPRODUCED OR COPIED WITHOUT ANY PRIOR PERMISSION FROM THE ARCHITECT.</small>