












ERSTWHILE
EX-CHAIRMAN BUNGLOW
OF ALLAHABAD BANK ON
RONALDSHOY ROAD IN
ALIPORE, KOLKATA



RIGHT SIDE ELEVATION from A-A side
SCALE 1:100

ARCHITECT:
SANJOY PAUL AND
ASSOCIATES
9333921690

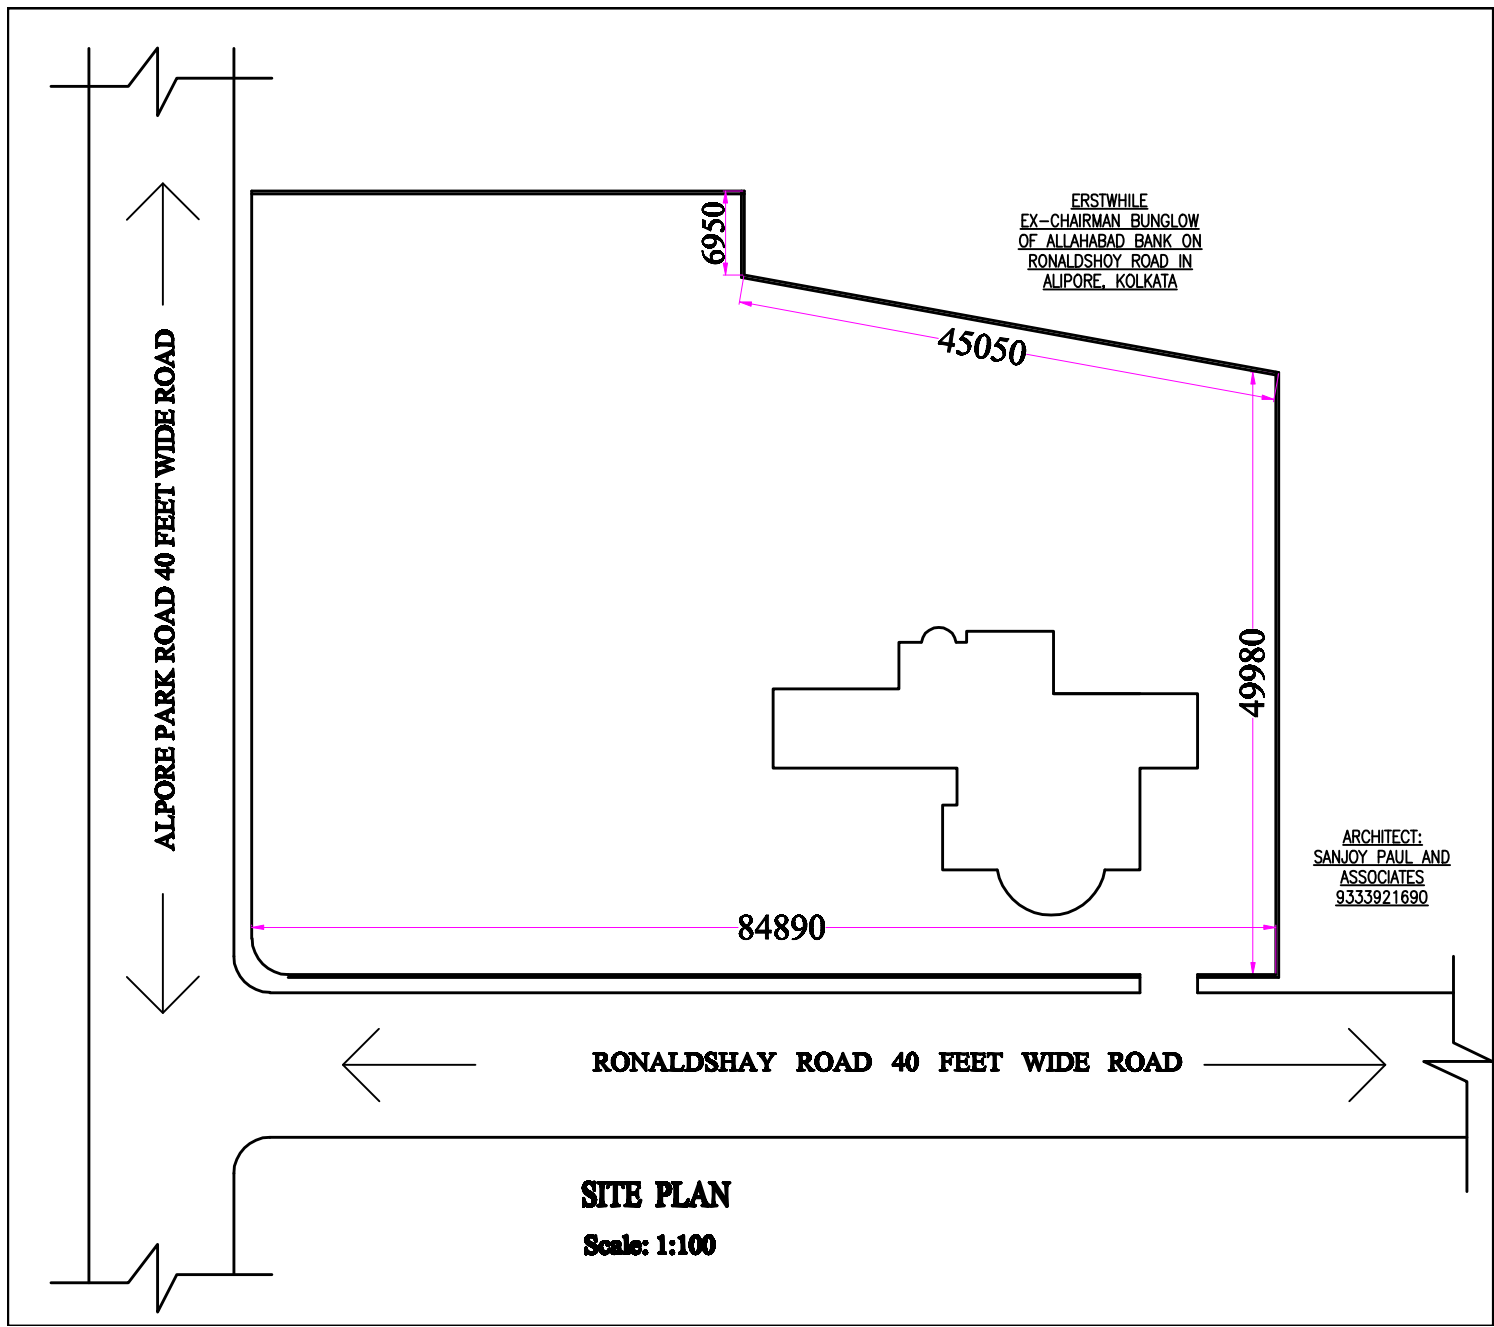

ERSTWHILE
EX-CHAIRMAN BUNGLOW
OF ALLAHABAD BANK ON
RONALDSHOY ROAD IN
ALIPORE, KOLKATA



LEFT SIDE ELEVATION
SCALE 1:100


ARCHITECT:
SANJOY PAUL AND
ASSOCIATES
9333921690

RENOVATION PLAN FOR THE BUNGLOW OF EX-CHAIRMAN OF ALLAHABAD BANK, 100' INDIAN BANK, ON RONALDSHOY ROAD, IN ALIPORE, KOLKATA

ALPORE PARK ROAD 40 FEET WIDE ROAD

INDIAN BANK COMPLEX

RONALDSHAY ROAD 40 FEET WIDE ROAD

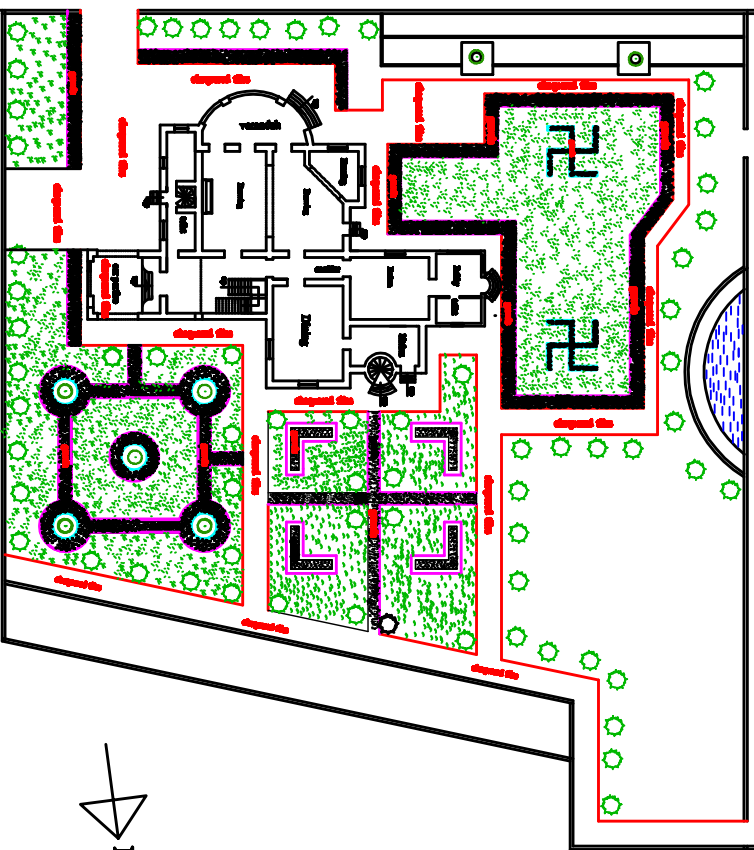

LANDSCAPING PLAN

Scale: 1:50


ARCHITECT:

SANJOY PAUL AND ASSOCIATES

9333921690

architectsanjoydurgapm@gmail.com

ERSTWHILE EX-CHAIRMAN BUNGLOW OF ALLAHABAD BANK
NOW INDIAN BANK , ON RONALDSHOY ROAD IN ALIPORE, KOLKATA

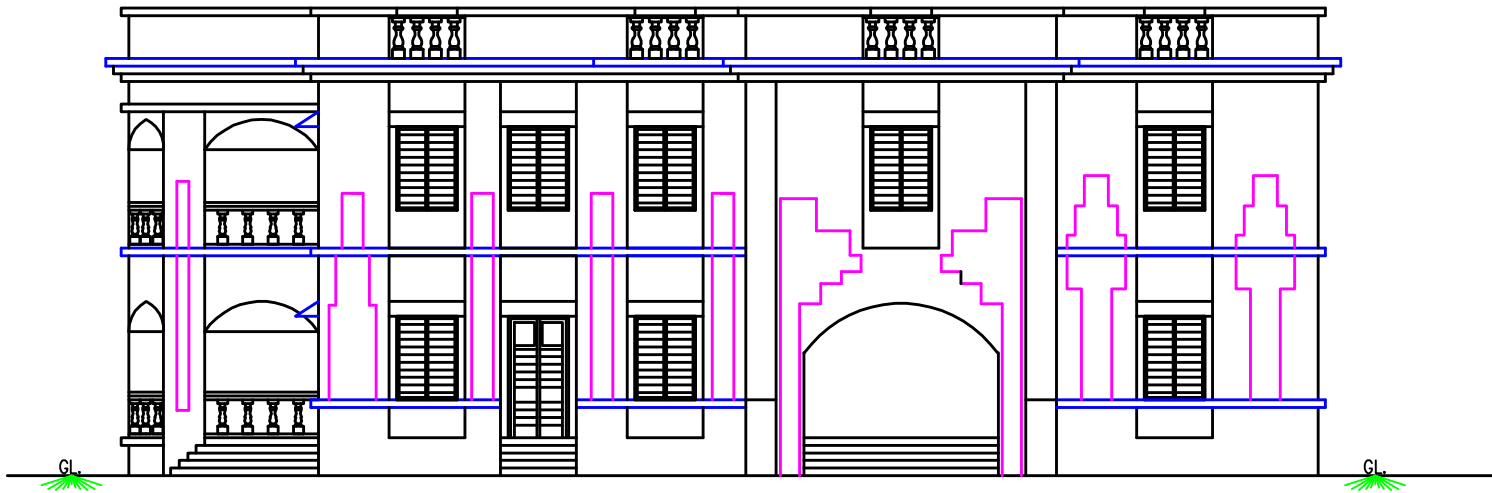


FRONT ELEVATION
(ZIGZAG PAINTING ON THE EXTERNAL WALL SURFACE)

SCALE 1: 50

ARCHITECT:
SANJOY PAUL AND ASSOCIATES
9333921690
architectsanjoydurgapur@gmail.com

ERSTWHILE EX-CHAIRMAN BUNGLOW OF ALLAHABAD BANK
NOW INDIAN BANK , ON RONALDSHOY ROAD IN ALIPORE, KOLKATA

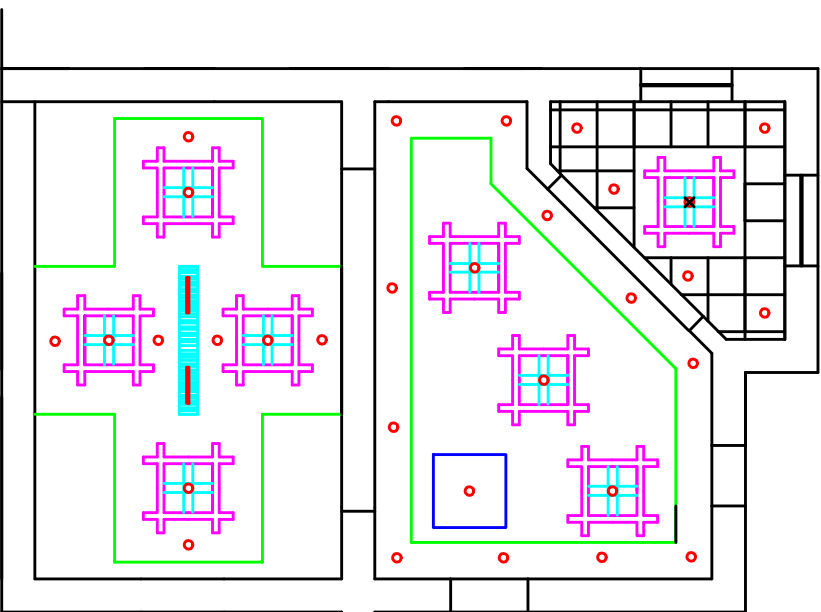


GROUND FLOOR -- DRAWING RM
FALSE CEILING SAMPLE PLAN

SCALE :- 1:50

ARCHITECT:
SANJOY PAUL AND ASSOCIATES
9333921690
architectsanjoydurgapur@gmail.com

ERSTWHILE EX-CHAIRMAN BUNGLOW OF ALLAHABAD BANK
NOW INDIAN BANK , ON RONALDSHOY ROAD IN ALIPORE, KOLKATA

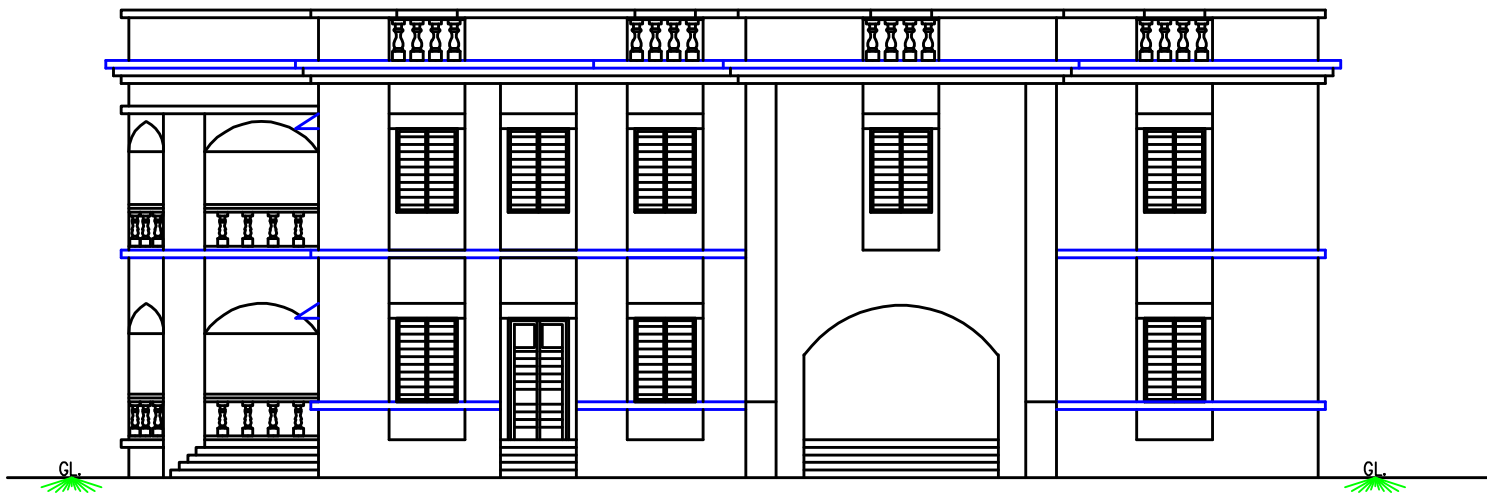


PRESENT FRONT ELEVATION

SCALE 1: 50

ARCHITECT:
SANJOY PAUL AND ASSOCIATES
9333921690
architectsanjoydurgapur@gmail.com


ERSTWHILE EX-CHAIRMAN BUNGLOW OF ALAHABAD BANK
NOW INDIAN BANK , ON RONALDSHOY ROAD IN ALIPORE, KOLKATA

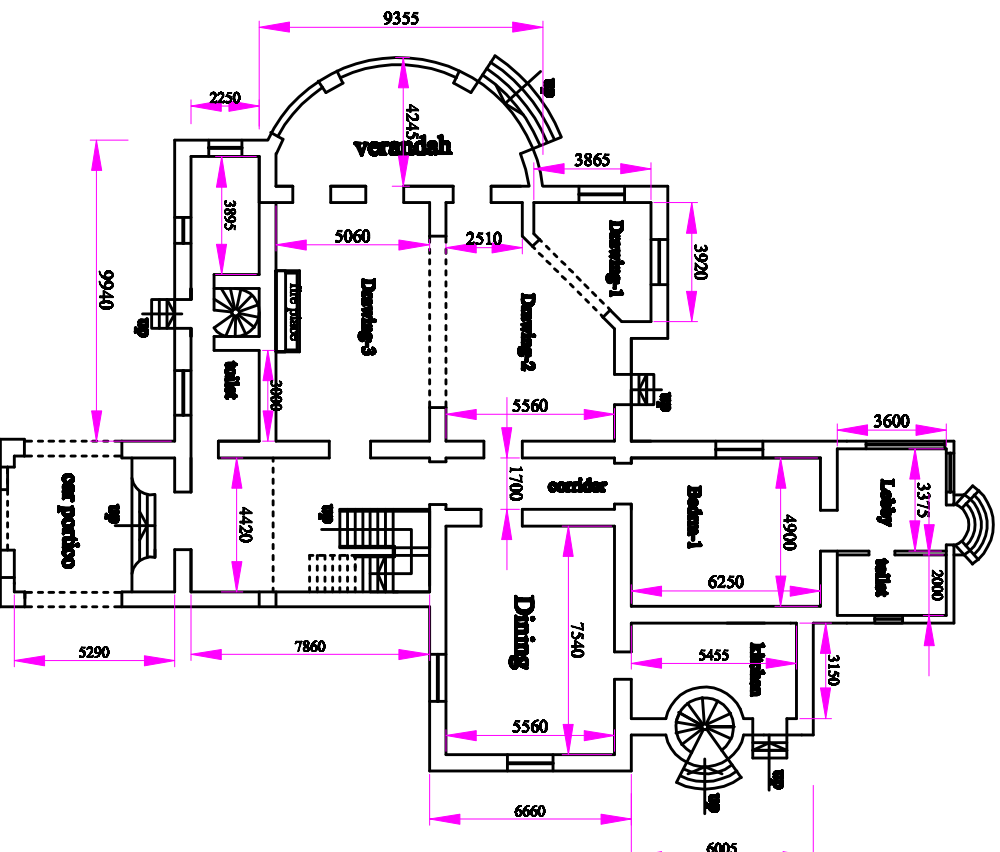

GROUND FLOOR PLAN
SCALE :- 1:100

ARCHITECT:
SANJOY PAUL AND ASSOCIATES
9333921690
architectsanjoydurgapur@gmail.com

ERSTWHILE EX-CHAIRMAN BUNGLOW OF ALLAHABAD BANK
NOW INDIAN BANK , ON RONALDSHOY ROAD IN ALIPORE, KOLKATA

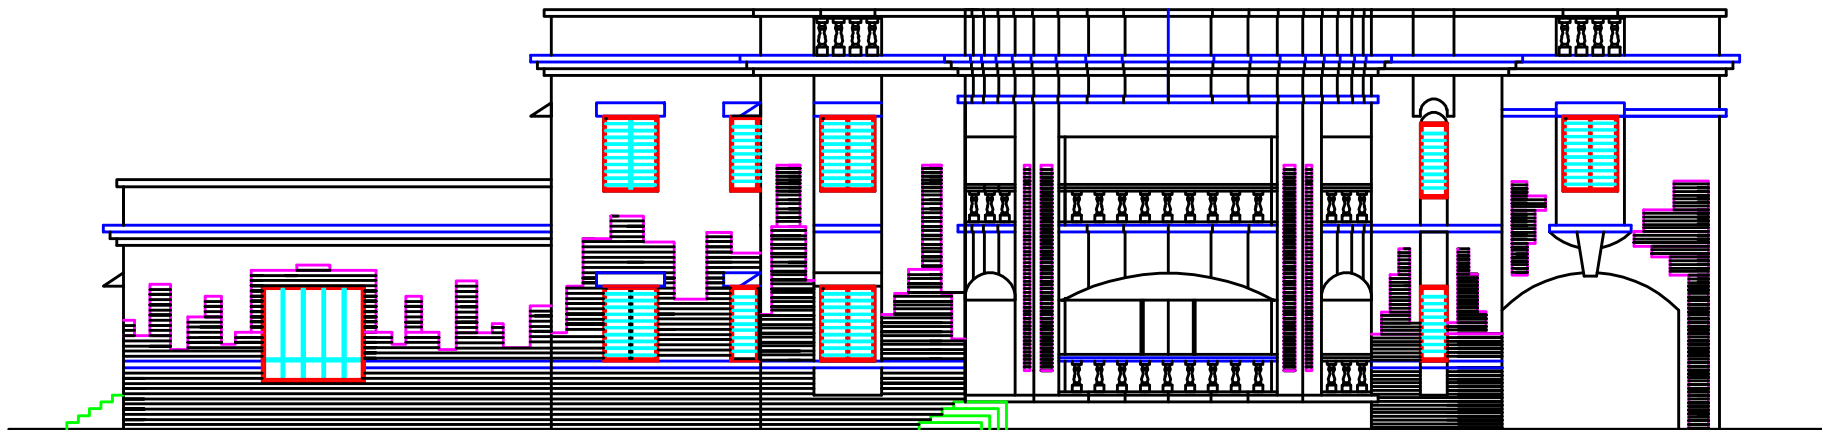


SIDE ELEVATION
(ZIGZAG TILES ON THE EXTERNAL WALL SURFACE)

SCALE 1: 50

ARCHITECT:
SANJOY PAUL AND ASSOCIATES
9333921690
architectsanjoydurgapur@gmail.com

ERSTWHILE EX-CHAIRMAN BUNGLOW OF ALLAHABAD BANK
NOW INDIAN BANK , ON RONALDSHOY ROAD IN ALIPORE, KOLKATA

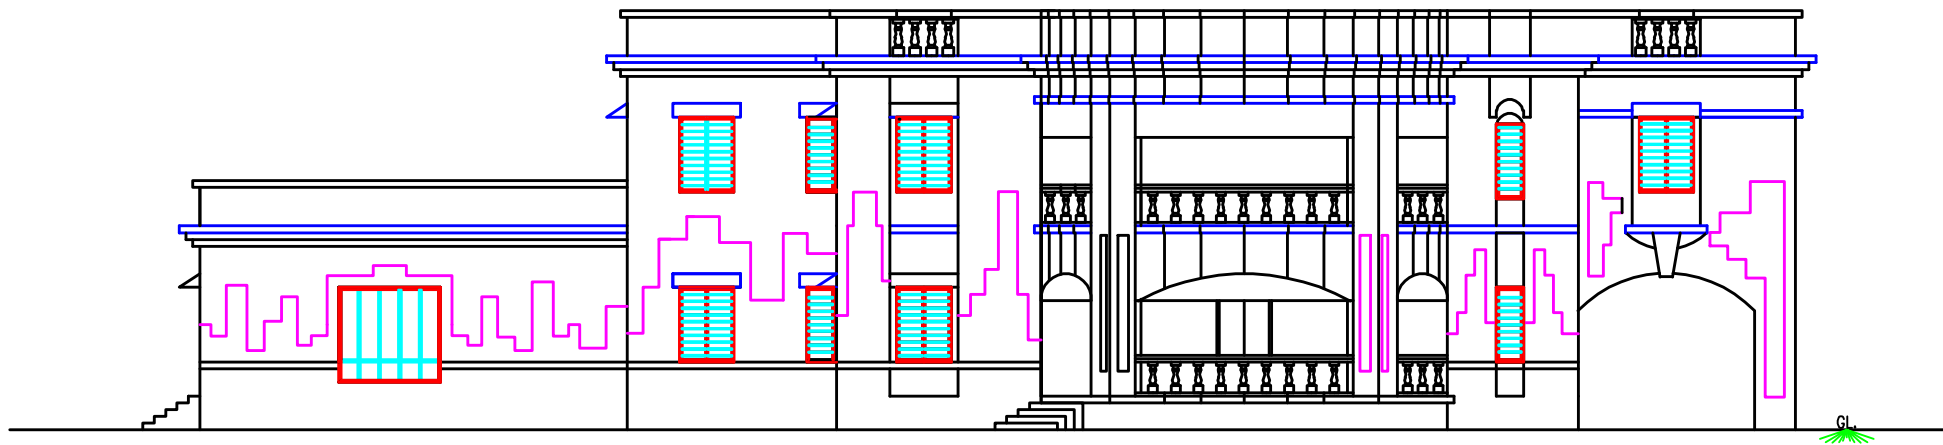


SIDE ELEVATION
(ZIGZAG PAINTING ON THE EXTERNAL WALL SURFACE)

SCALE 1: 50

ARCHITECT:
SANJOY PAUL AND ASSOCIATES
9333921690
architectsanjoydurgapur@gmail.com

ERSTWHILE EX-CHAIRMAN BUNGLOW OF ALLAHABAD BANK
NOW INDIAN BANK , ON RONALDSHOY ROAD IN ALIPORE, KOLKATA

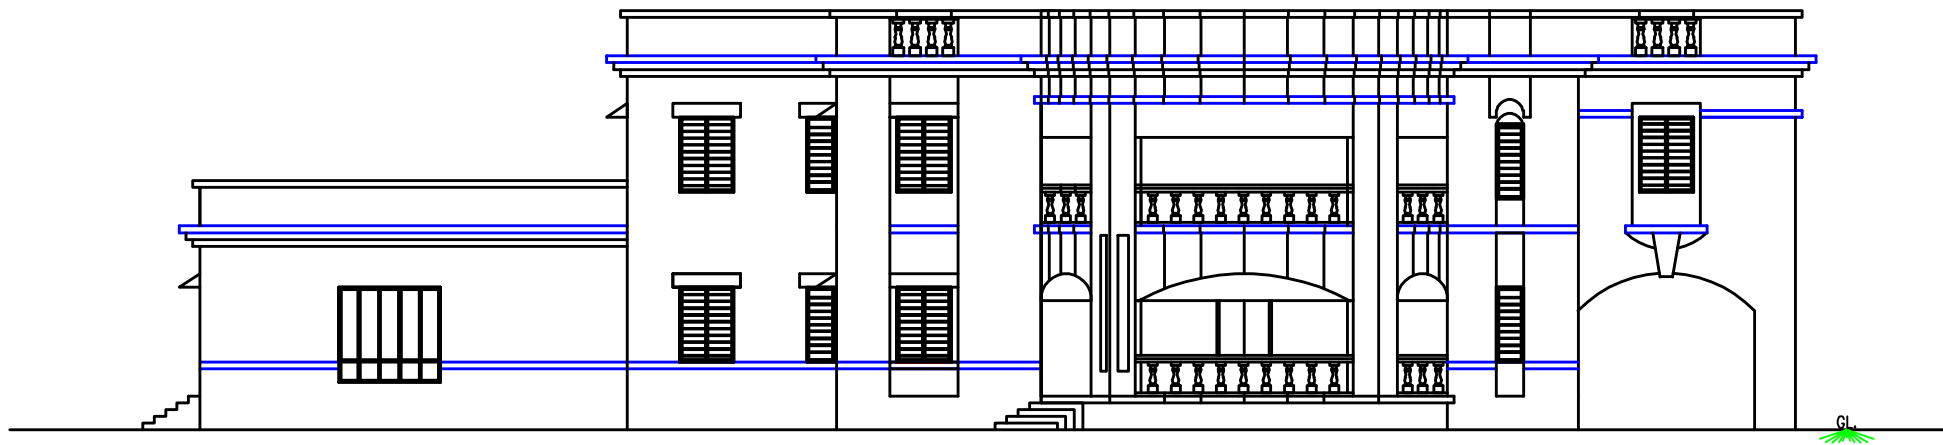


PRESENT SIDE ELEVATION

SCALE 1: 50

ARCHITECT:
SANJOY PAUL AND ASSOCIATES
9333921690
architectsanjoydurgapur@gmail.com

ERSTWHILE EX-CHAIRMAN BUNGLOW OF ALLAHABAD BANK
NOW INDIAN BANK , ON RONALDSHOY ROAD IN ALIPORE, KOLKATA

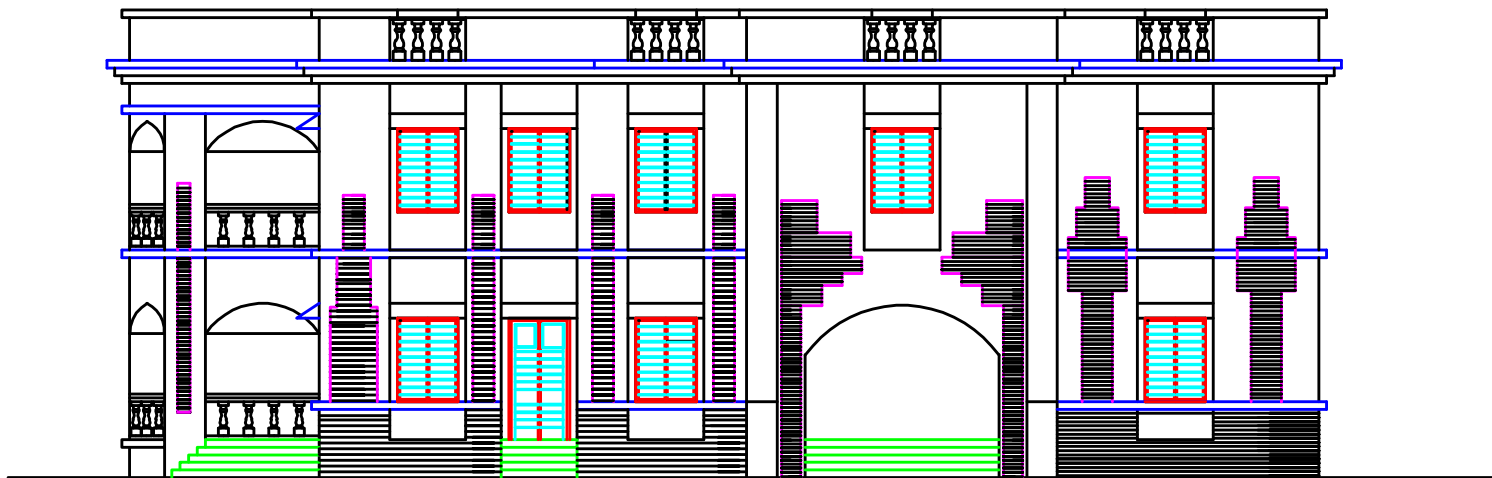

FRONT ELEVATION
(ZIGZAG TILES ON THE EXTERNAL WALL SURFACE)

SCALE 1: 50

ARCHITECT:
SANJOY PAUL AND ASSOCIATES
9333921690
architectsanjoydurgapur@gmail.com