

OPTION-3


PROJECT
 PROPOSED FURNISHING LAYOUT OF INDIAN BANK BRANCH AT SALON
 -RAIBAREILLY- U.P

DRAWING
**FALSE CEILING
 LAYOUT**



SCALE N.T.S.
 DATE
NOV 2023

ARCHITECT
MOHIT & ASSOCIATES
 ARCHITECTS, INTERIORS, ESTIMATORS
 L-2/554 VINEET KHAND, GOMTI NAGAR,
 LUCKNOW. MO.- 9582218092, 7428217659

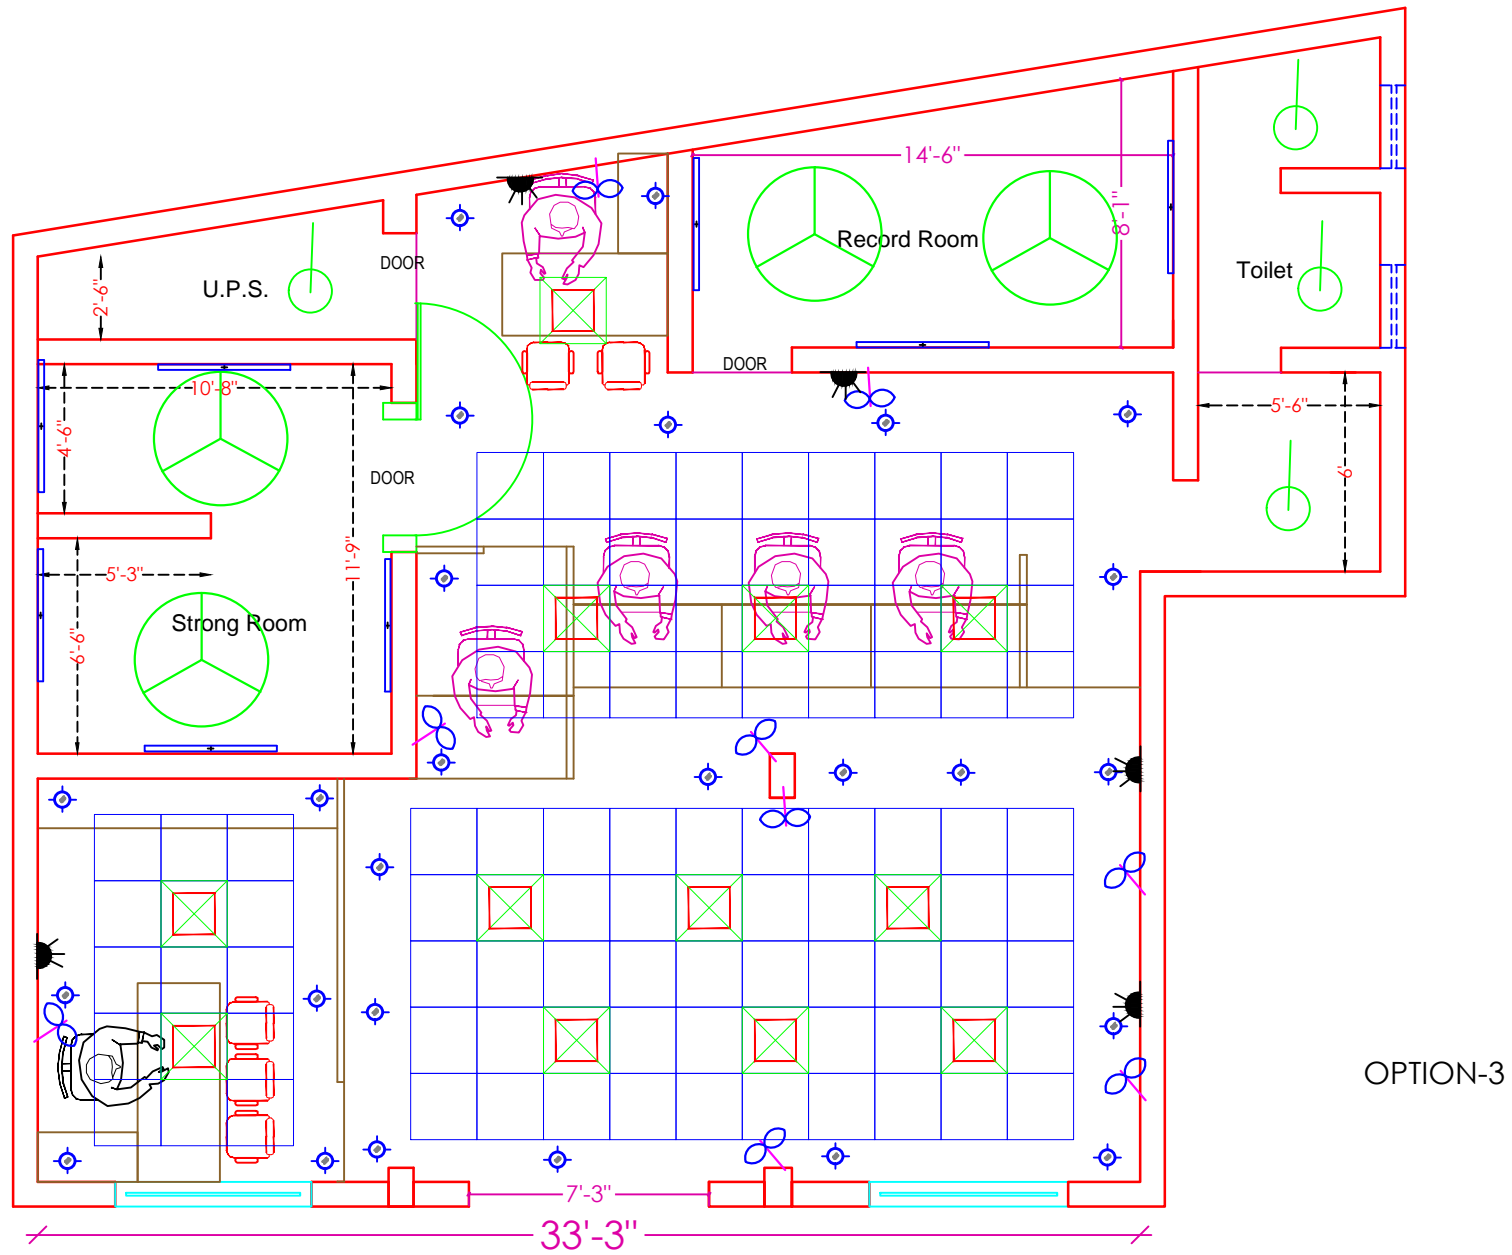

OPTION-3

PROJECT
 PROPOSED FURNISHING LAYOUT OF INDIAN BANK BRANCH AT SALON
 -RAIBAREILLY- U.P

DRAWING
**ELECTRIC
 LAYOUT**



SCALE N.T.S.
 DATE
NOV 2023

ARCHITECT
MOHIT & ASSOCIATES
 ARCHITECTS, INTERIORS, ESTIMATORS
 L-2/554 VINEET KHAND, GOMTI NAGAR,
 LUCKNOW. MO.- 9582218092, 7428217659