

PROPOSED ELECTRICAL
WORKS FOR INDIAN BANK,
BRANCH-FUHARA,
JABALPUR (M.P.)

GROUND FLOOR

ELECTRICAL SCHEDULE

S. NO.	SYMBOL	ITEM REFER	SYMBOL
1		SWITCH BOARD	SB
2		DOWN LIGHTER	DL
3		COMPUTER POINT	CP
4		MAIN METER WITH DB	MMDB
5		WALL FAN	WF
6		CEILING FAN	CF
7		EXHAUST FAN	Ex.F
8		TUBE LIGHT	TL
9		AIR CONDITIONER	AC
10		2'X2' LED	LED
11		UPS DB	UDB

ER.SUNIL SHARMA


DATE - 04/11/2023

SIGNATURE

**AR. ASHISH
SHRIVASTAVA**

CHARTERED ARCHITECT
CA/92/15120

KUSHI AND ASSOCIATE
11, SWASTIK COMPLEX,
RUSSEL CROSSING, JABALPUR
MOB 9300937080, 9425150793

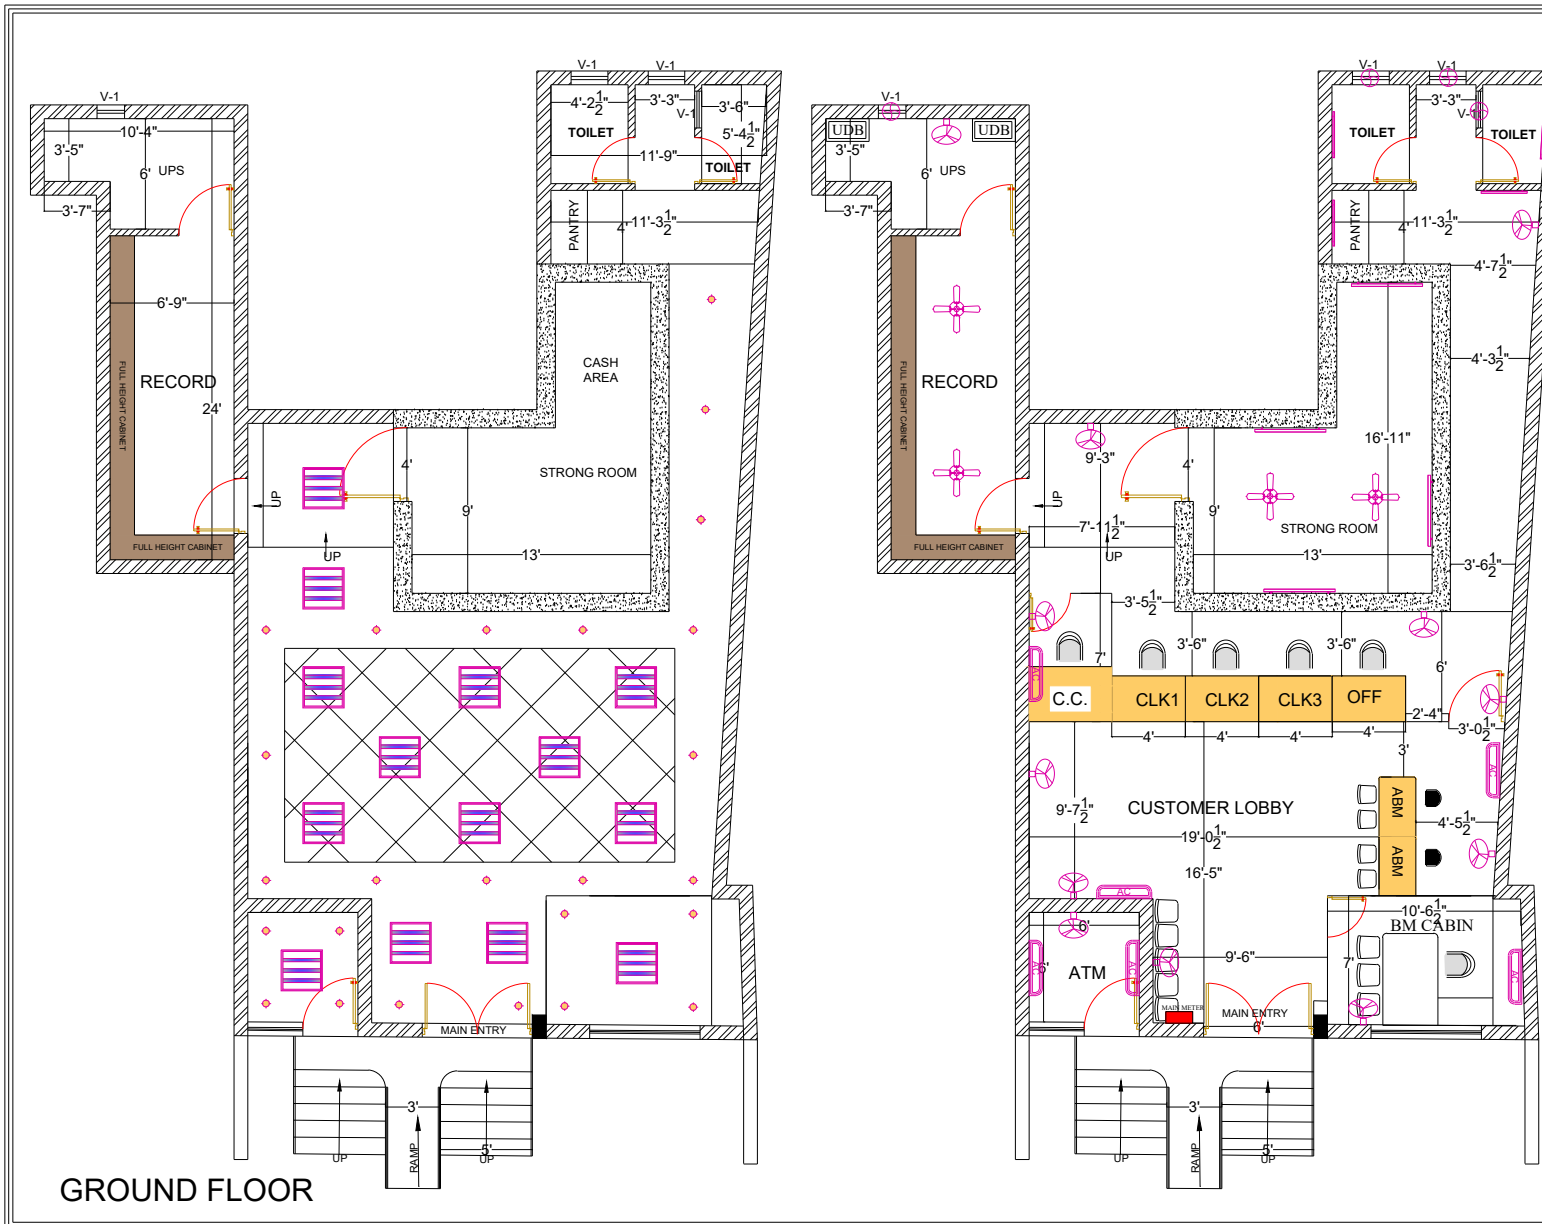

GROUND FLOOR