


## PROJECT

# PROPOSED ELECTRICAL WORK FOR INDIAN BANK AT T.PALUR BRANCH

## NOTE

- 1) ALL DIMENSIONS ARE IN FEET & INCHES
- 2) DRAWING TO BE READ IN CONJUNCTION WITH DETAILS
- 3) ALL DESCREANCIES MUST BE BROUGHT TO THE NOTICE OF THE ARCHITECT
- 4) SAMPLE OF FURNITURE TO BE APPROVED BEFORE EXECUTION

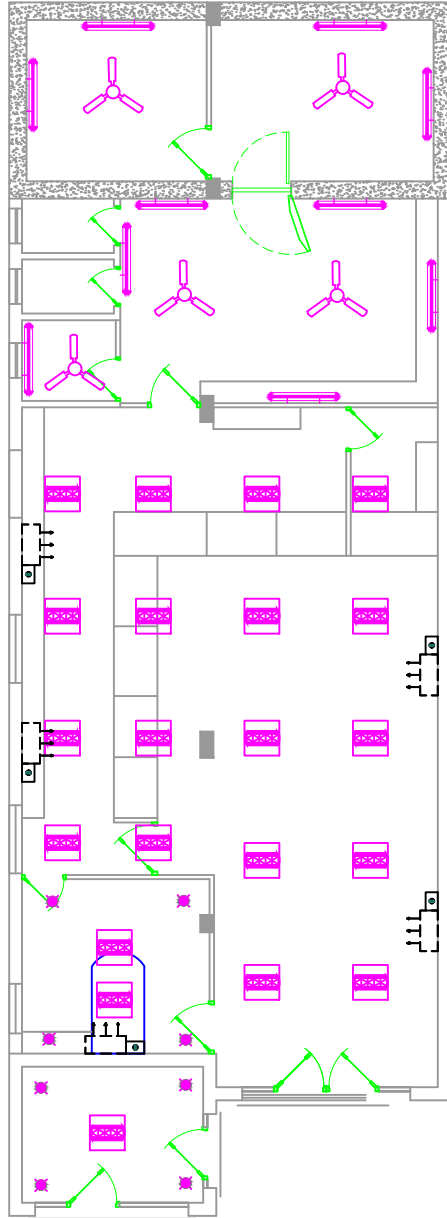

	BOX TYPE FITTING 1X36W (WALL )
	BOX TYPE FITTING 1X36W (CEILING )
	1X13 W CFL LIGHTER
	CEILING FAN 48" Dia
	HOARDING/NAME BOARD LIGHT
	WALL MOUNTED FAN 16" Dia
	2 NOS 6A PLUG SOCKET & (RAW)
	4 NOS 6A PLUG SOCKET (UPS)
	12" EXHAUST FAN
	STRONG ROOM DISCONNECTING ARRANGEMENTS 16AMSP PLY
	2/2 MIRROR OPTICAL
	1X13 W CFL DOWN LIGHTER
	TELEPHONE POINT
	DISTRIBUTION BOARD
	UPS DB
	MAIN PANEL
	METAL ENCLOSURE
	MEGA SPLIT TYPE AC UNIT (3 TON)

## TITLE

ELECTRICAL DRAWING



DRAWN : Er. D.J.VIJAY

SCALE : 1"=8'0"

JOB NO: I14-2022

DATE : 14.02.2024

SHEET SIZE: A4

## ARCHITECT

Ar. T.MAYILVAHANAN, M.E., A.I.I.A., M.C.A., P.h.d.,



**COS CONSULTANCY SERVICES**

ARCHITECTURE, INTERIORS, STRUCTURAL  
ENGINEERS & DESIGNERS

6/13, Kamaraj Nagar 4th Street,  
Tallakulam, Madurai - 625002

Phone : 0452 - 2521869

Email id: cosquant93@gmail.com