


SERVICE ROAD

VENTILATORS 1'-6"X2'-0" AT 7'-0" HT. AND EXHAUST FAN ABOVE 8'-6" HT.

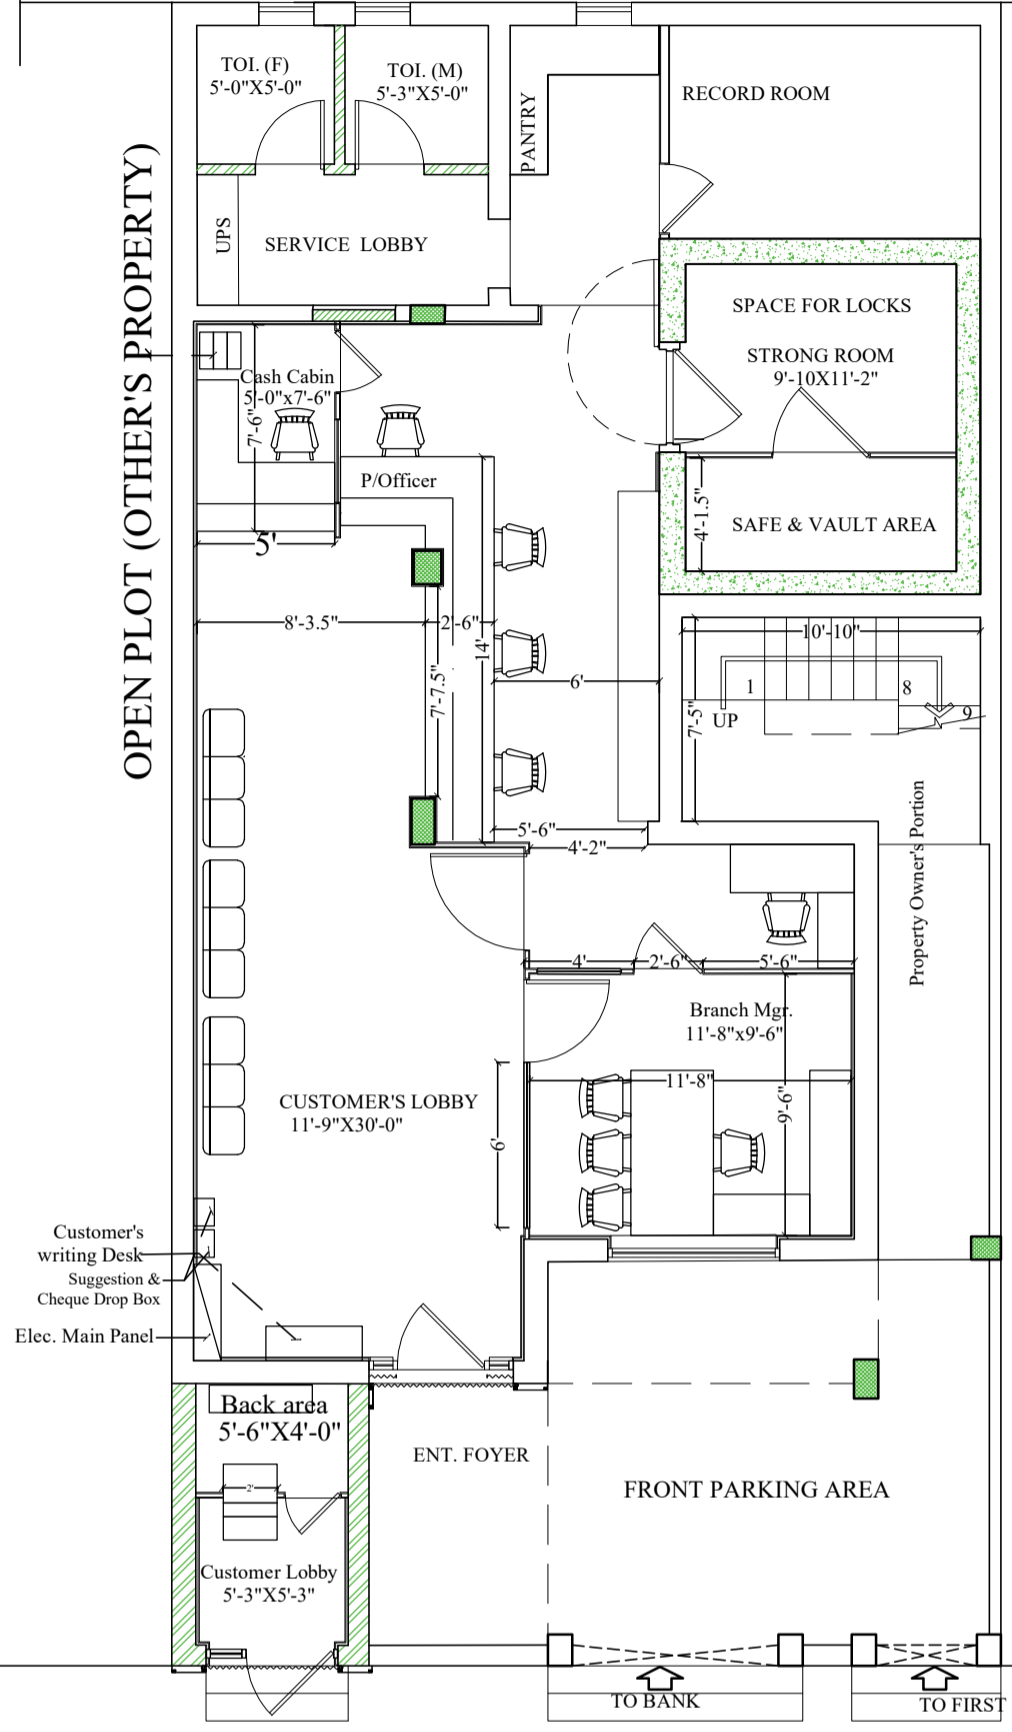

MAIN COLONY ROAD

NOTE:

NET Carpet Area = 1141.00 Sq. Ft.

INDIAN BANK

DRG. STATUS WORKING PLAN

DRG. TITLE: INTERIOR LAYOUT PLAN-1

| | |
|-----------------------|---------------------------|
| DRG. NO. : L-02 OF 06 | DRG. DATE: SEPT. 29, 2024 |
| REV. NO.: R-0 | REV. DATE: |
| FINAL APPRD. BY & DT. | |

PROJECT TITLE: PROPOSED FURNISHING WORKS AT NEW HARIDWAR COLONY, BRANCH RANIPUR

ARCHITECTS: M. S. NEGI & ASSOCIATES



ARCHITECTS, INTERIOR DESIGNERS, PLANNERS,
GOVT. APPRD. VALUERS & PROJECT MANAGEMENT
1st FLOOR, BAJAJA LINE, SUBHASH CHOWK,
RAMNAGAR, DIST. NAINITAL, UTTARAKHAND,
PH. 0-9837203193, 05947-254005