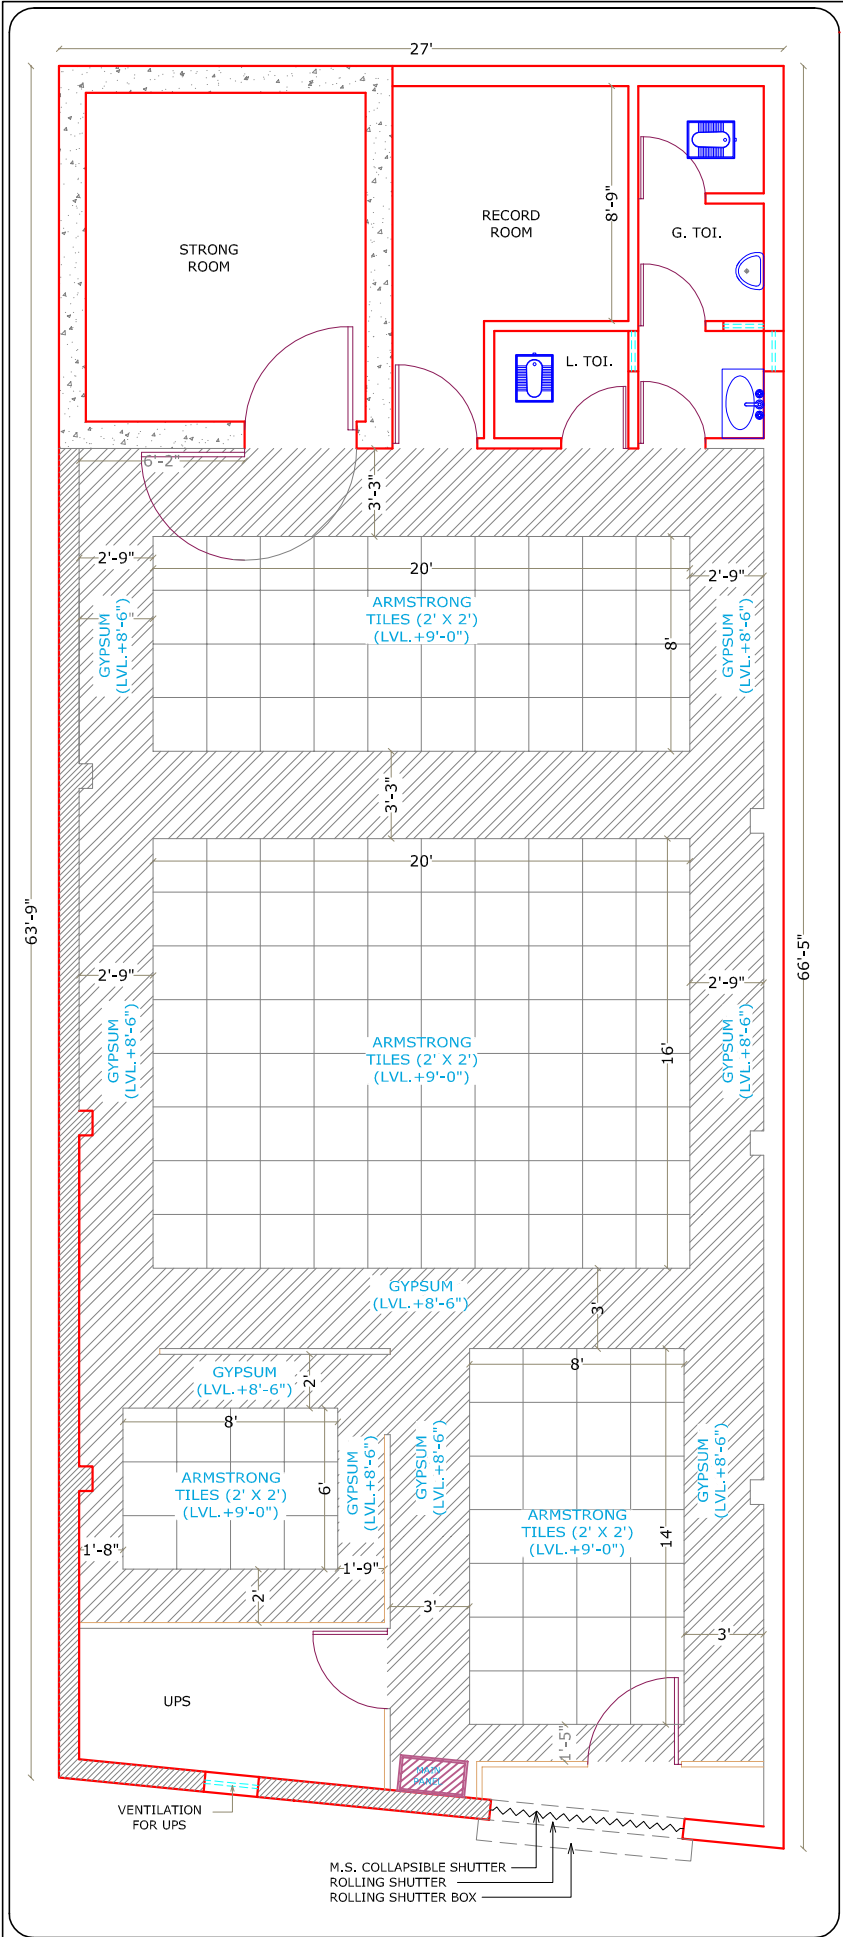

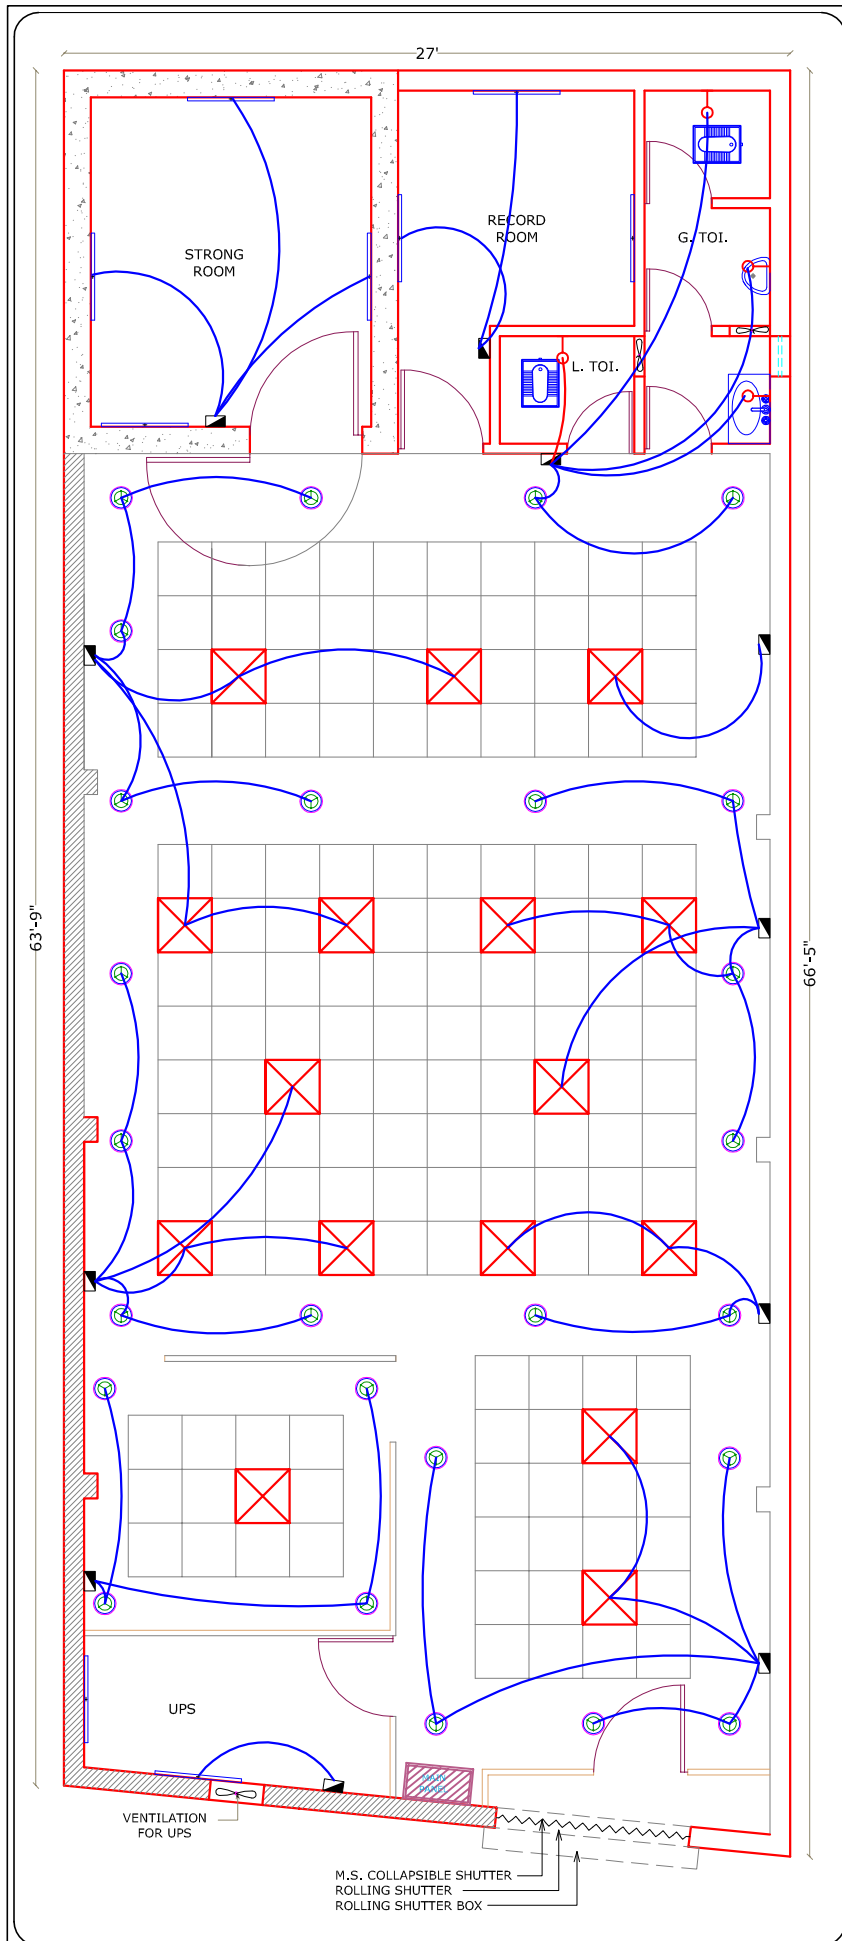



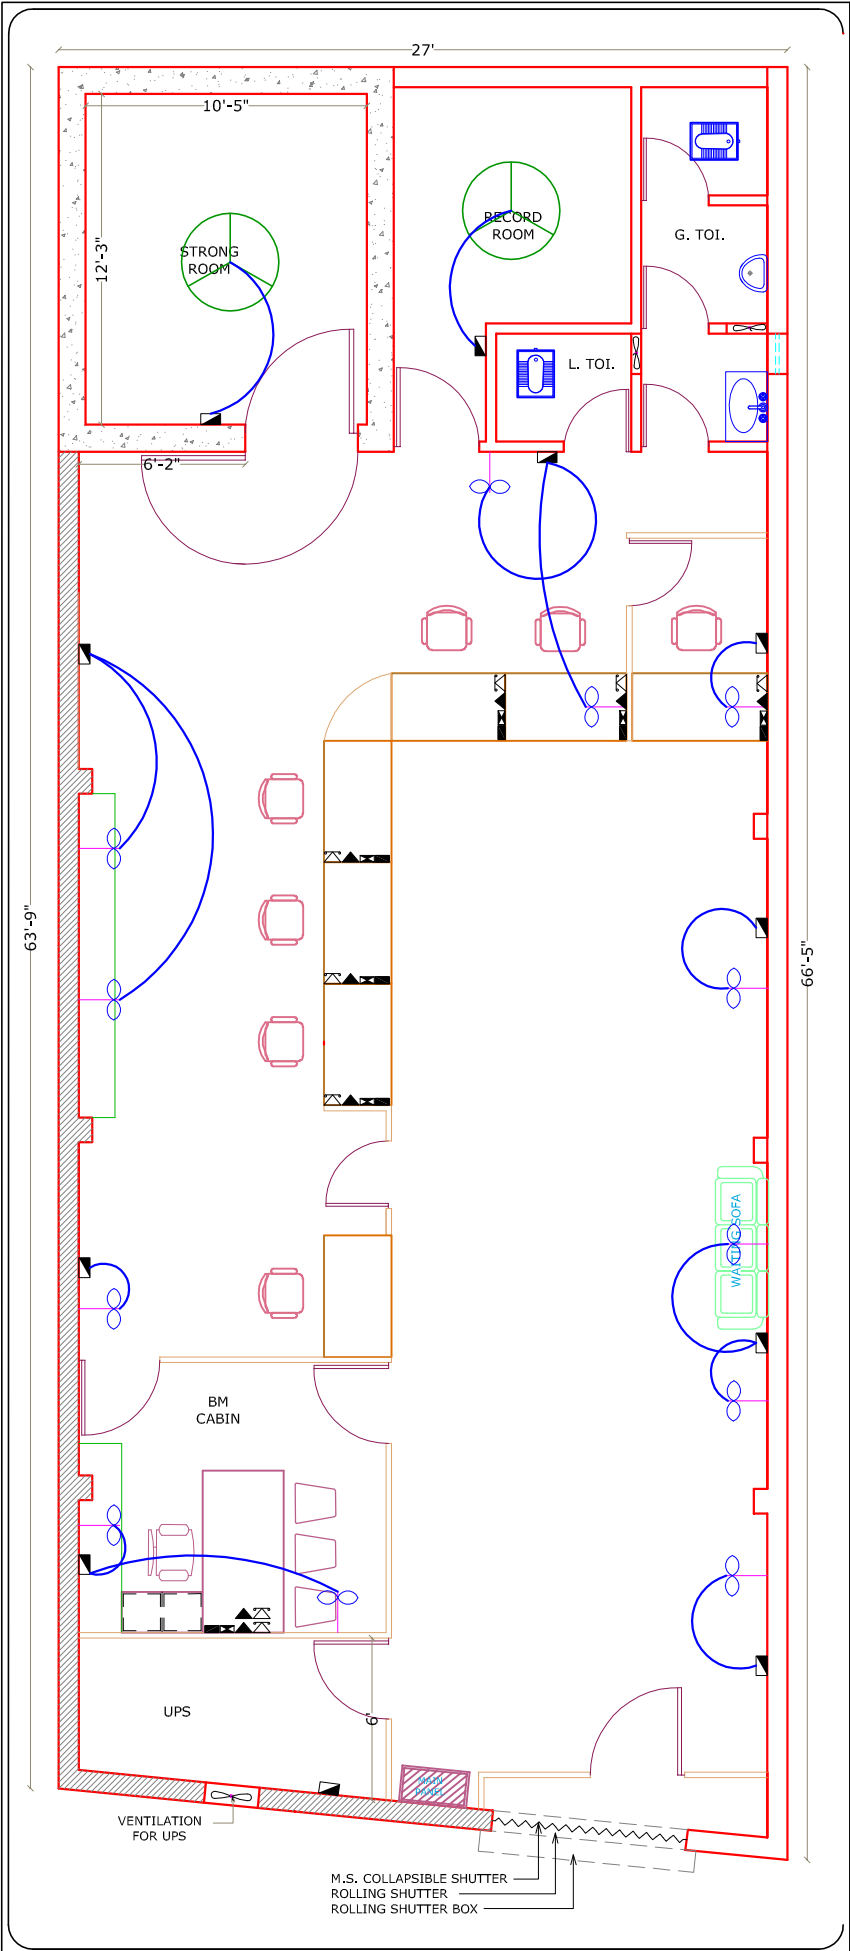
PROJECT	TITLE	NORTH	ARCHITECT
PROPOSED LAYOUT PLAN OF INDIAN BANK LALGOPAL GANJ BRANCH OPP. 4	PROPOSED LAYOUT PLAN		BHARAT AND ASSOCIATES ARCHITECTS, ENGINEERS, INTERIOR AND LANDSCAPE DESIGNERS. Shop NO:-01, First Floor, Jeevan Plaza, Viram Khand:-5, Husariya Crossing Gombi Nagar, Lucknow. Phone: 7572003101,7572003110
	DATE	DRAWN BY	
	07-11-2024		




PROJECT	TITLE	NORTH	ARCHITECT
PROPOSED FALSE CEILING LAYOUT PLAN OF INDIAN BANK LALGOPAL GANJ BRANCH OPP.4	PROPOSED FALSE CEILING LAYOUT PLAN		BHARAT AND ASSOCIATES ARCHITECTS, ENGINEERS, INTERIOR AND LANDSCAPE DESIGNERS. Shop NO-01, First Floor, Jeevan Plaza, Viram Khand-5, Husarlya Crossing Gomti Nagar, Lucknow. Phone: 7572003101,7572003110
	DATE		
	08-11-2024		



PROJECT	TITLE	NORTH	ARCHITECT
PROPOSED LIGHT POINT LAYOUT PLAN OF INDIAN BANK LALGOPAL GANJ BRANCH OPP.4	PROPOSED LIGHT POINT LAYOUT PLAN		BHARAT AND ASSOCIATES ARCHITECTS, ENGINEERS, INTERIOR AND LANDSCAPE DESIGNERS. Shop NO:-01, First Floor, Jeevan Plaza, Viram Khand:-5, Husariya Crossing Gomti Nagar, Lucknow. Phone: 7572003101,7572003110
	DATE	DRAWN BY	
	08-11-2024		



PROJECT	TITLE	NORTH	ARCHITECT
PROPOSED ELECTRICAL/AC POINT PLAN OF INDIAN BANK LALGOPAL GANJ BRANCH OPP.4	PROPOSED ELECTRICAL/AC POINT DETAILS		BHARAT AND ASSOCIATES ARCHITECTS, ENGINEERS, INTERIOR AND LANDSCAPE DESIGNERS. Shop NO:-01, First Floor, Jeevan Plaza, Viram Khand:-5, Husariya Crossing Gomti Nagar, Lucknow. Phone: 7572003101,7572003110
	DATE	DRAWN BY	
	08-11-2024		