

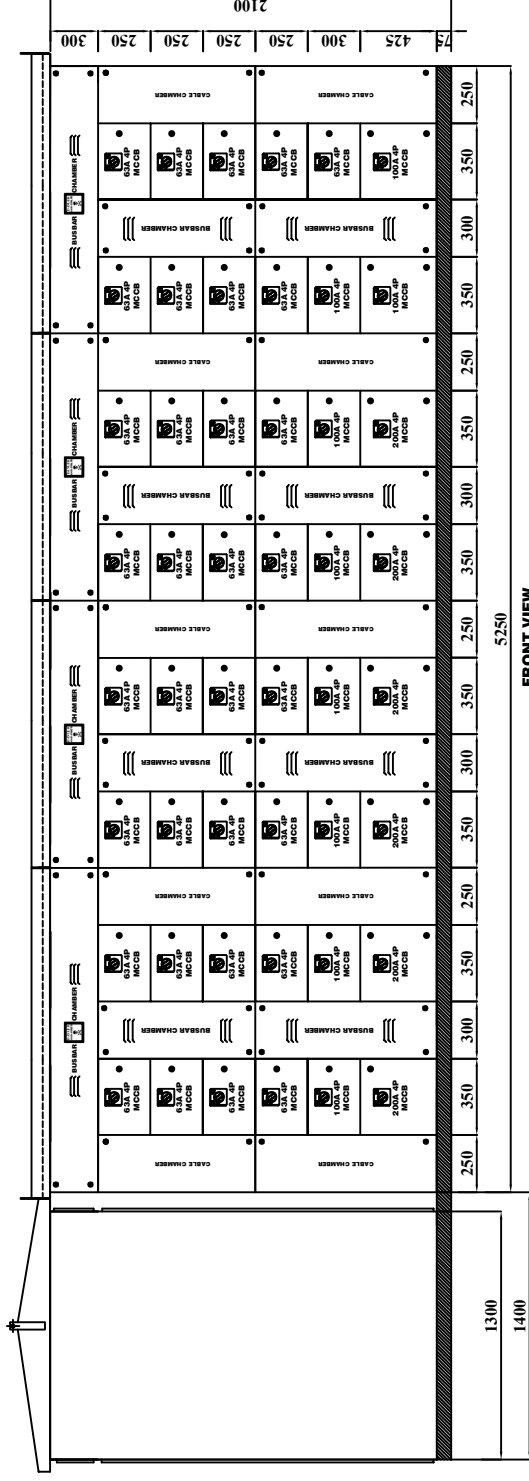


EMERGENCY SWITCH BOARD

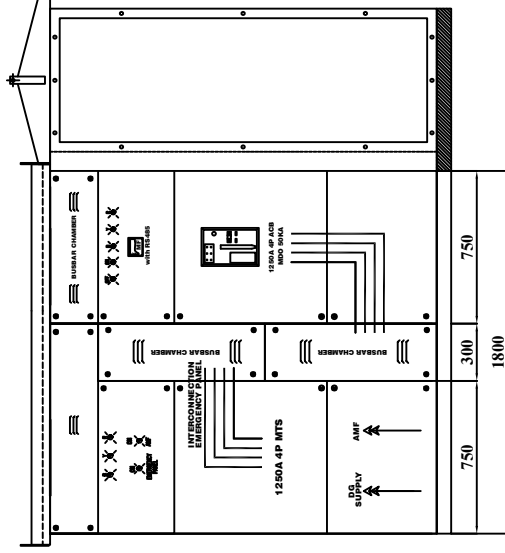


SIDE VIEW

1400

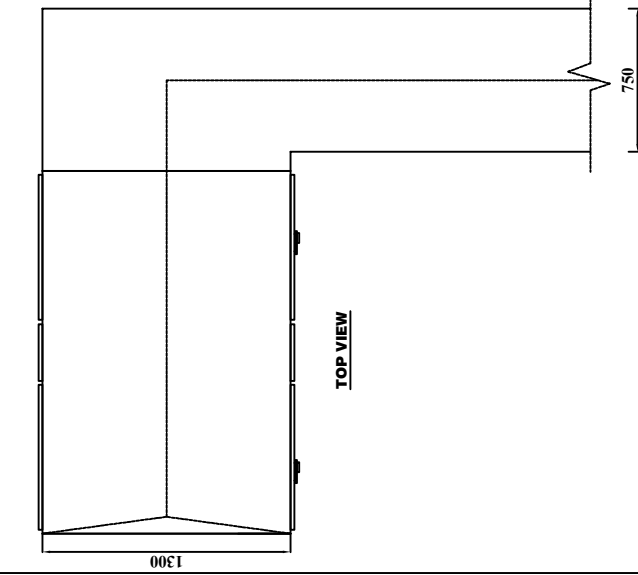

TOP VIEW

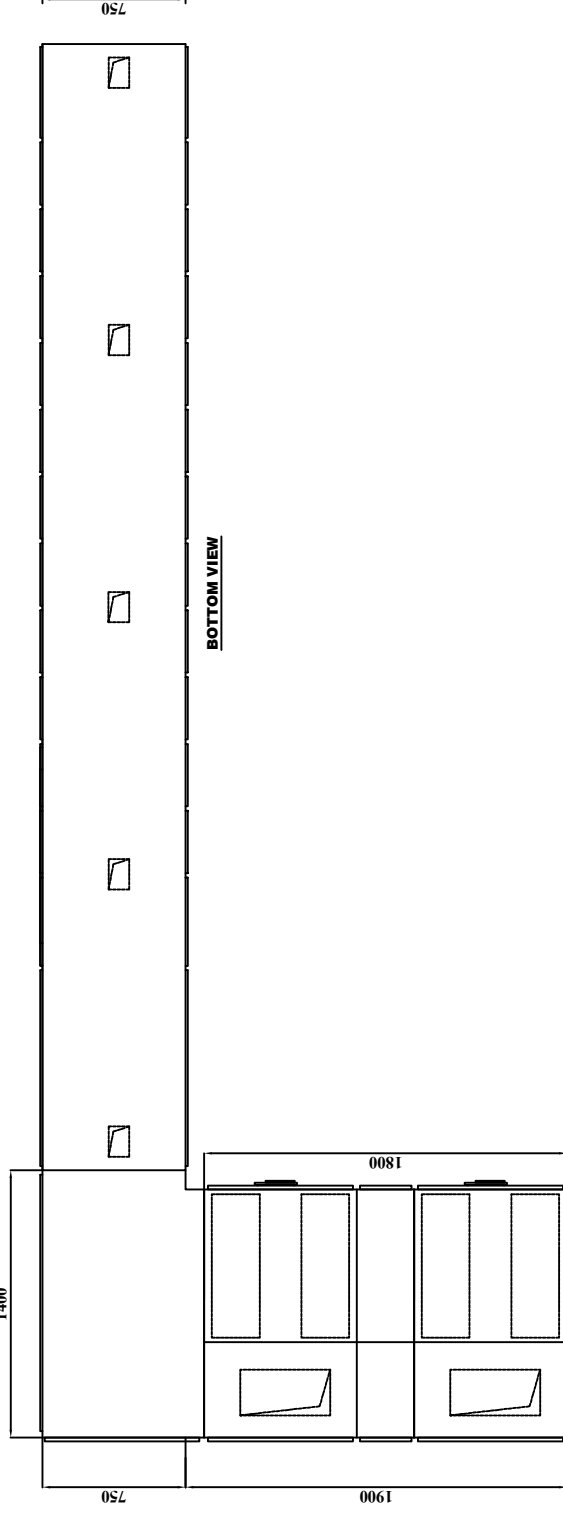

BOTTOM VIEW

ELECTRICAL CONTRACTOR:- MR. K.P.MURALIDHARAN, CHENNAI.	PROJECT. INDIAN BANK, CHENNAI					
TITLE:- EMERGENCY SWITCH BOARD						
		DRAWN	DD	DATE	30.9.24	DRG. NO.
		CHKD.	P.G.P	SCALE	NTS	
		APPD.	P.G.P			LE/K/IB-001