



G/A Dwg of Emergency Panel (Annexure-2)
FOR TENDER PURPOSE ONLY

QTY-1NO


EMERGENCY SWITCH BOARD

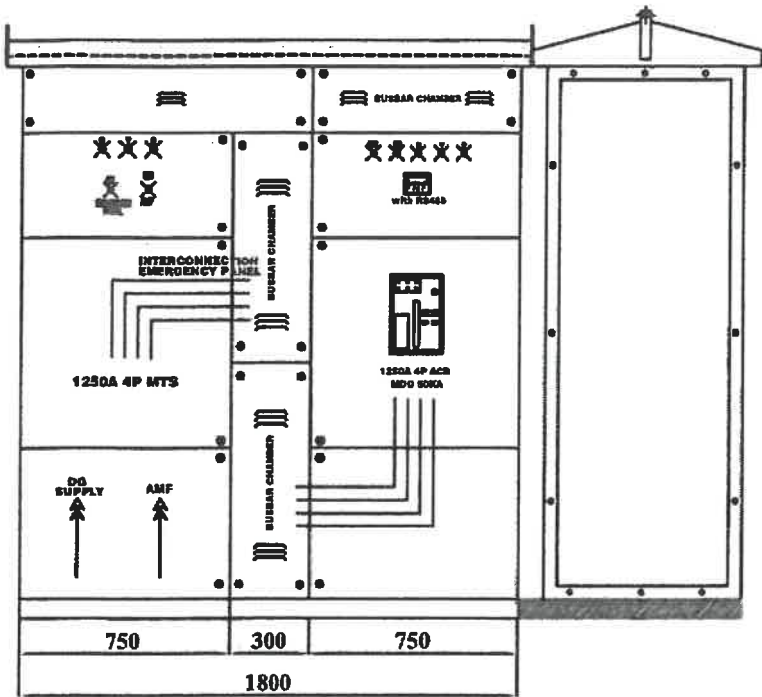


SIDE VIEW

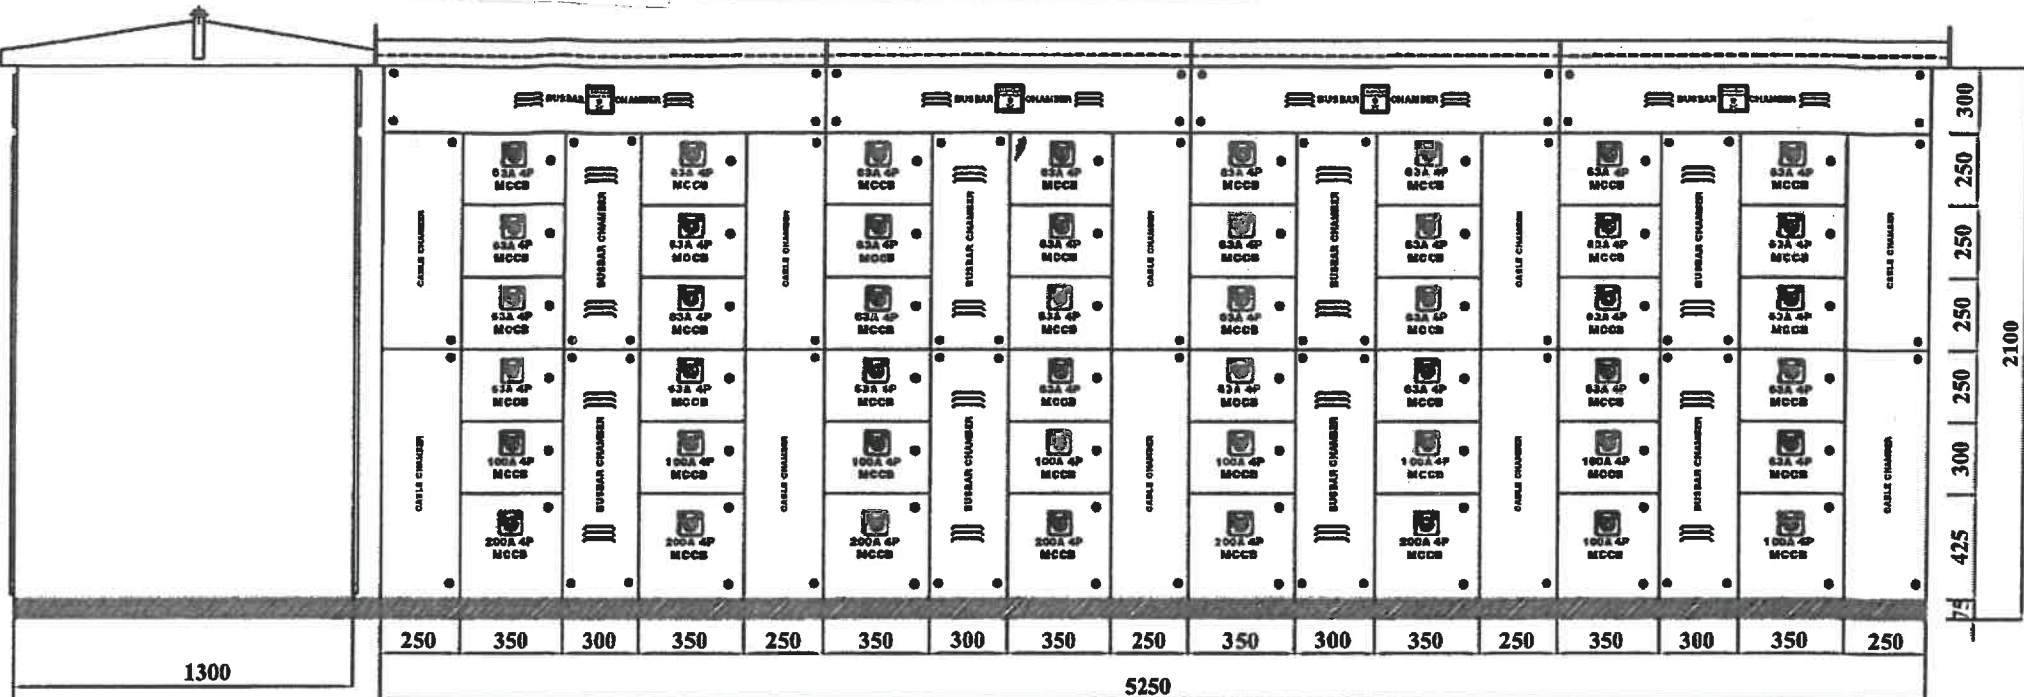

FRONT VIEW

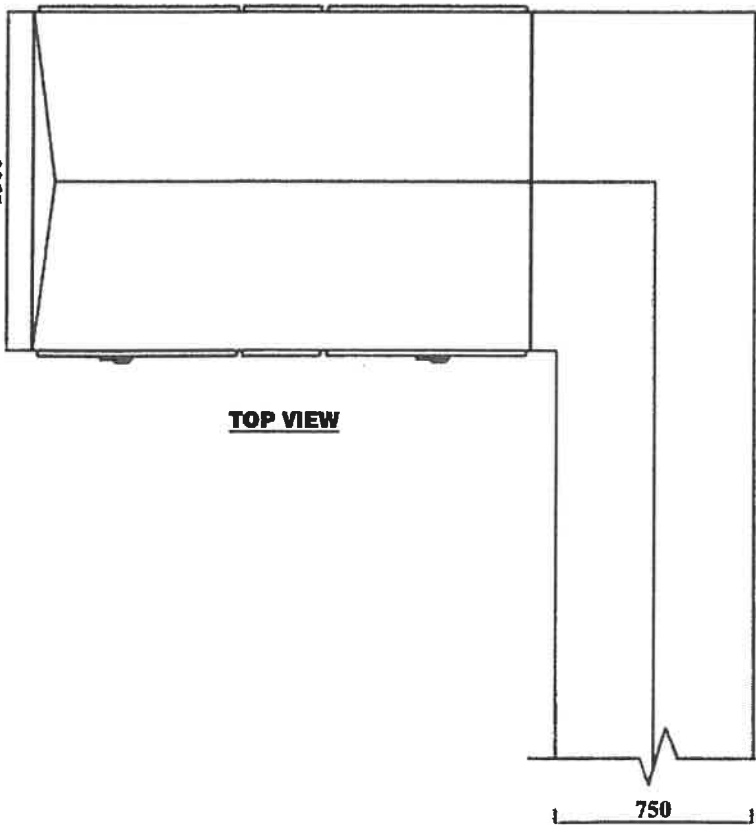

TOP VIEW

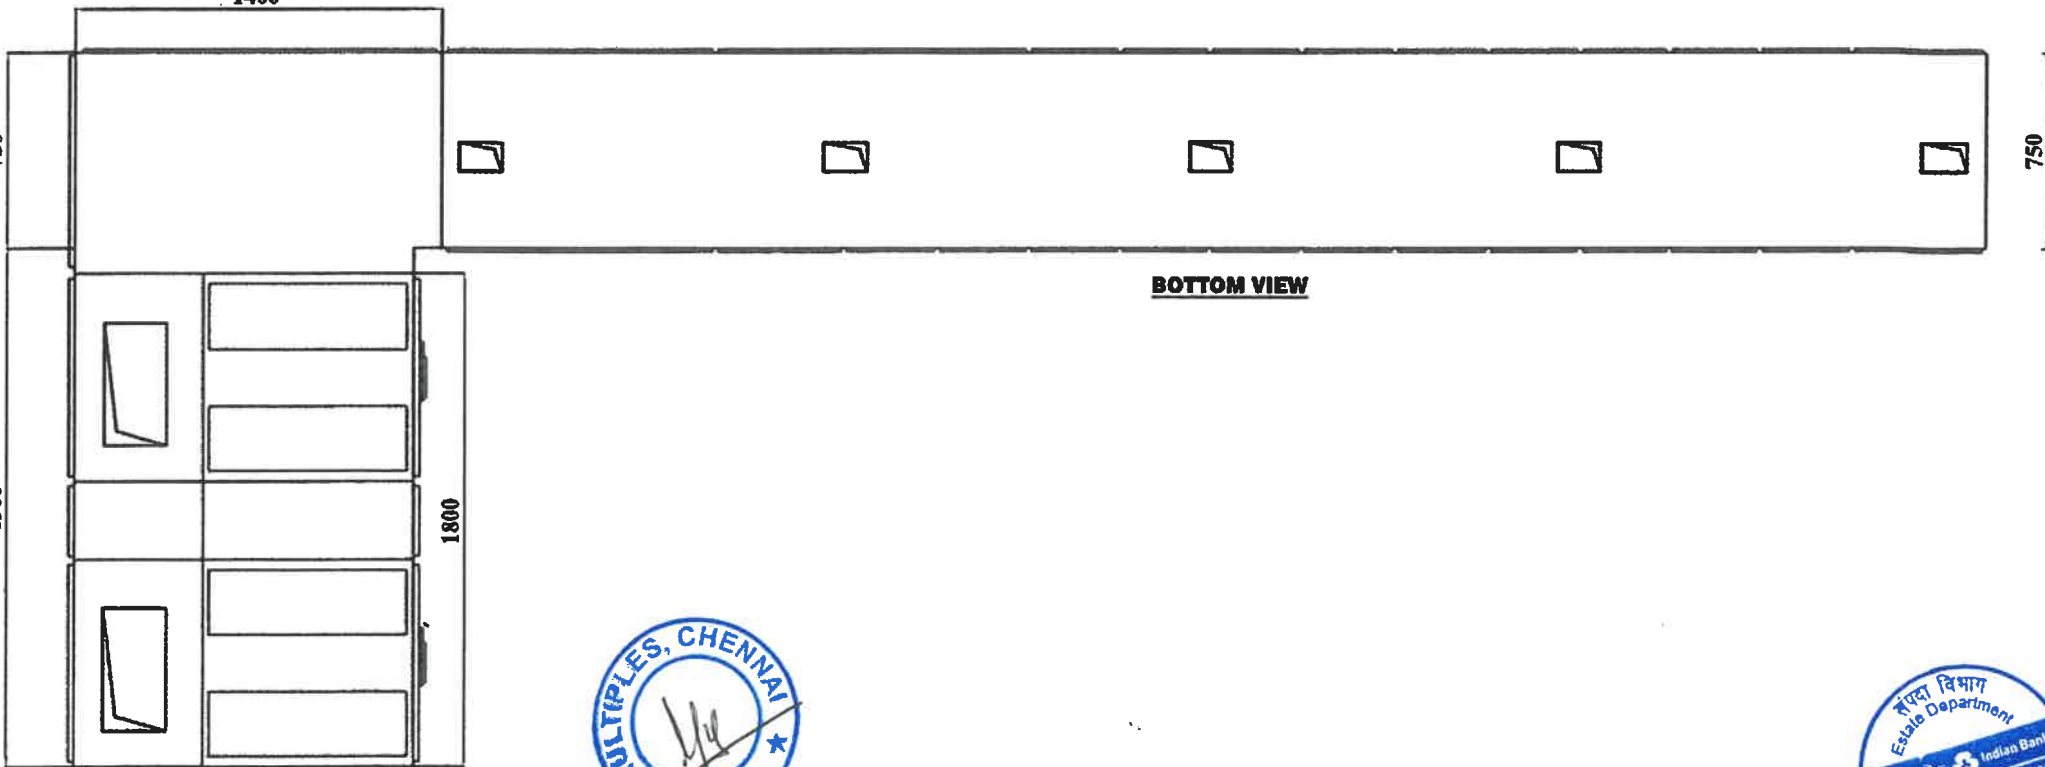

BOTTOM VIEW



ELECTRICAL CONTRACTOR:-
MR. K.P.MURALIDHARAN,
CHENNAI.

PROJECT.
INDIAN BANK, CHENNAI

TITLE:-
EMERGENCY SWITCH BOARD

DRAWN	DD	DATE	30.9.24	DRG. NO.
CHKD.	P.G.P	SCALE	NTS	
APPD.	P.G.P			LE/K/IB-001