


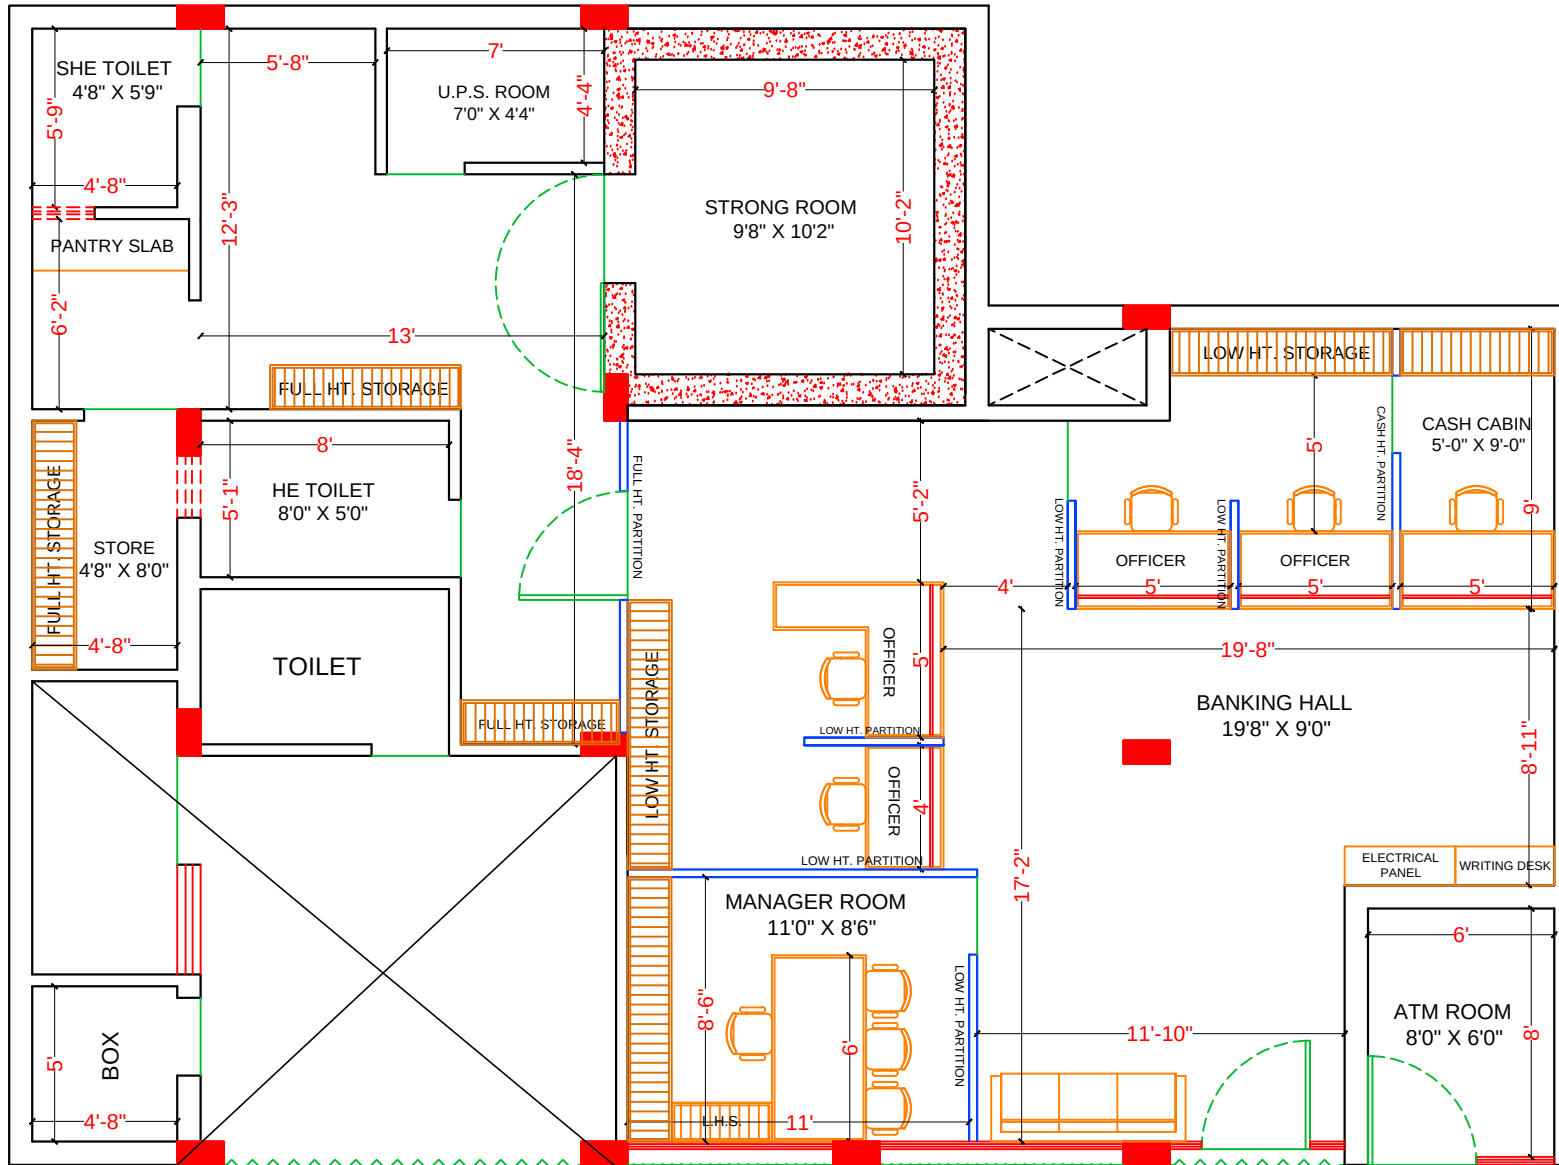

REVISED FINAL PLAN

PROPOSED PLAN FOR:- INDIAN BANK, KHATIPURA BRANCH, JAIPUR.

YASH GARG DESIGNER'S

ARCHITECTS
PLANNERS
INTERIOR DESIGNERS
LANDSCAPERS

	106, NANDPURI COLONY, MALVIYA NAGER , JAIPUR 302017. PH.NO: 9929595589 E-MAIL : yashgarg_2004@yahoo.co.in	DATE 25/04/2025
	SCALE:- N.T.S.	DWG.NO. P.P._01 PROJ.NO. IN1710



THIS DRAWING AND DESIGN IS THE SOLE PROPERTY OF ARCHITECT
YASH GARG AND SHALL NOT BE TRACED COPIED REPRODUCED
MODIFIED LENT OR MADE UNAUTHORISED USE OF IN ANY OTHER
MANNER WITHOUT THE WRITTEN PRIOR CONSENT OF THE ARCHITECT