


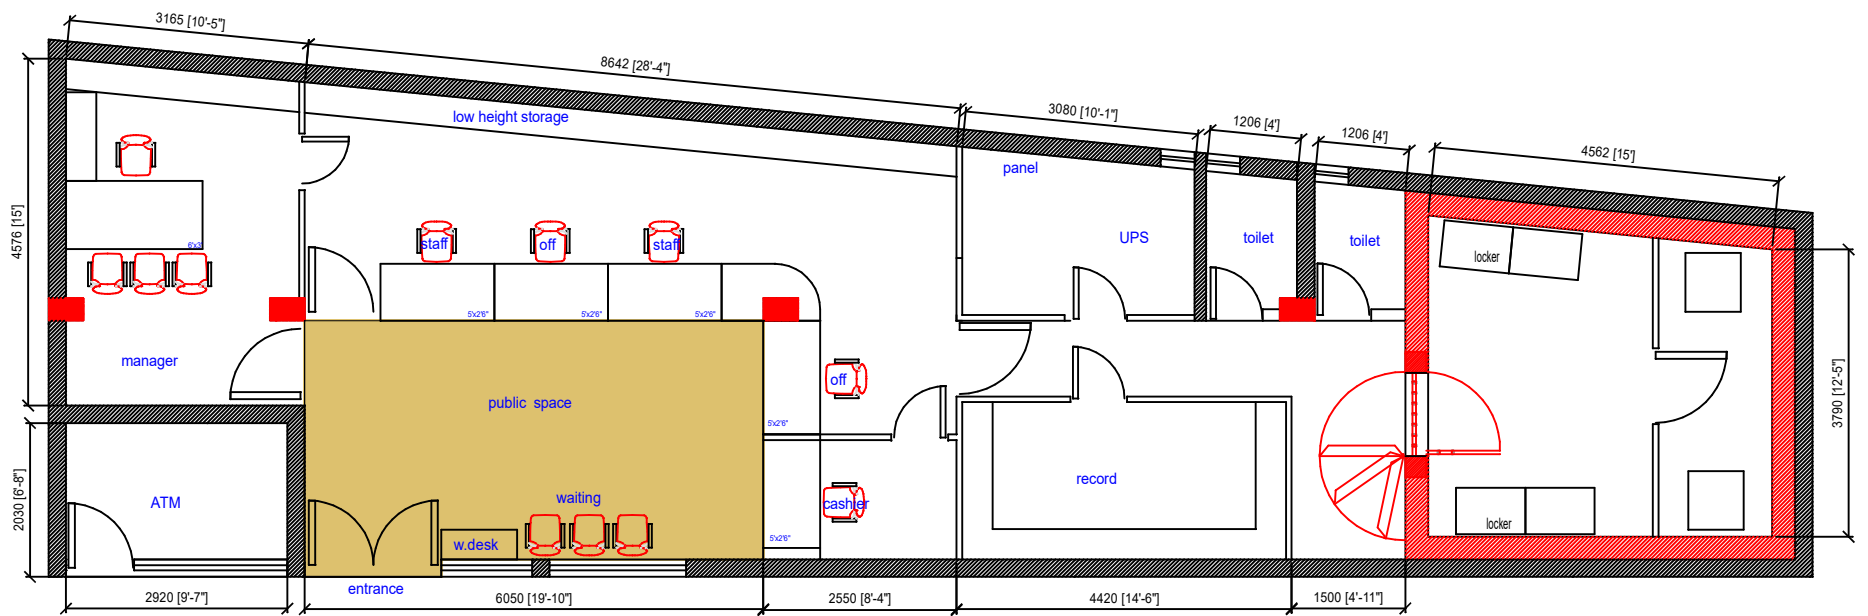

Carpet area=1280 sft (toilet/strong room wall deduced)

client	project	drawing shows	architects	scale	date	date	date	date	date
INDIAN BANK	MUMBAI NAKA- NASIK BRANCH new premises layout	LAYOUT	SATYAJIT RANE & ASSOCIATES ARCHITECTS & INTERIOR DESIGNERS 107/24 OLD CHATURSRINGI ROAD PUNE 411016 TEL: 9890084268	1:50	10/24	10/24	10/24	10/24	10/24
				1:50	10/24	10/24	10/24	10/24	10/24
				1:50	10/24	10/24	10/24	10/24	10/24
