

PROJECT
PROPOSED INTERIOR FURNISHING
WORK FOR
INDIAN BANK
AT
MILLERPURAM BRANCH
(TIRUNELVELI ZONE)

- 1) ALL DIMENSIONS ARE IN FEET & INCHES
- 2) DRAWING TO BE READ IN CONJUNCTION WITH DETAILS
- 3) ALL DISCREPANCIES MUST BE BROUGHT TO THE NOTICE OF THE ARCHITECT.

SCHEDULE OF JOINERIES (PROPOSED)

- MD-SEMI GLAZED DOOR- 6'0"X7'0"
- SD- SAFE ROOM DOOR-4'0"X7'0"
- D-SEMI GLAZED DOOR-3'0"X7'0"
- D1-SEMI GLAZED DOOR-2'6"X7'0"
- D2-SEMI GLAZED DOOR-2'6"X5'0"
- D3-FLUSH DOOR-3'0"X7'0"
- D4-FLUSH DOOR-2'6"X5'0"
- WD-WICKET DOOR-3'0"X3'0"
- SC- SIDE CREDENZA-2'6"

AREA DETAILING:

SAFE ROOM = 200.00 SQFT
 ATM = 80.00 SQFT
 BANKING HALL = 875.00 SQ FT
TOTAL = 1155.00 SQ FT

FALSE CELING

ATM = 80.00 SQ,FT
 BANKING HALL = 875.00 SQ,FT
TOTAL = 955.00 SQ,FT

Concept Scheme (R3)



DRAWN : Ar.Vivek
 SCALE : 1"=1'3"
 JOB NO: -I33-2024
 DATE : 8.05.2025
 SHEET SIZE: A4


ARCHITECT

Ar. T.MAYILVAHANAN, M.E., A.I.I.A., M.C.A., P.hd.,



COS CONSULTANCY SERVICES

ARCHITECTURE, INTERIORS, STRUCTURAL
 ENGINEERS & DESIGNERS
 6/13, Kamaraj Nagar 4th Street,
 Tallakulam, Madurai - 625002
 Phone : 0452 - 2521869
 Email id: cosquant93@gmail.com

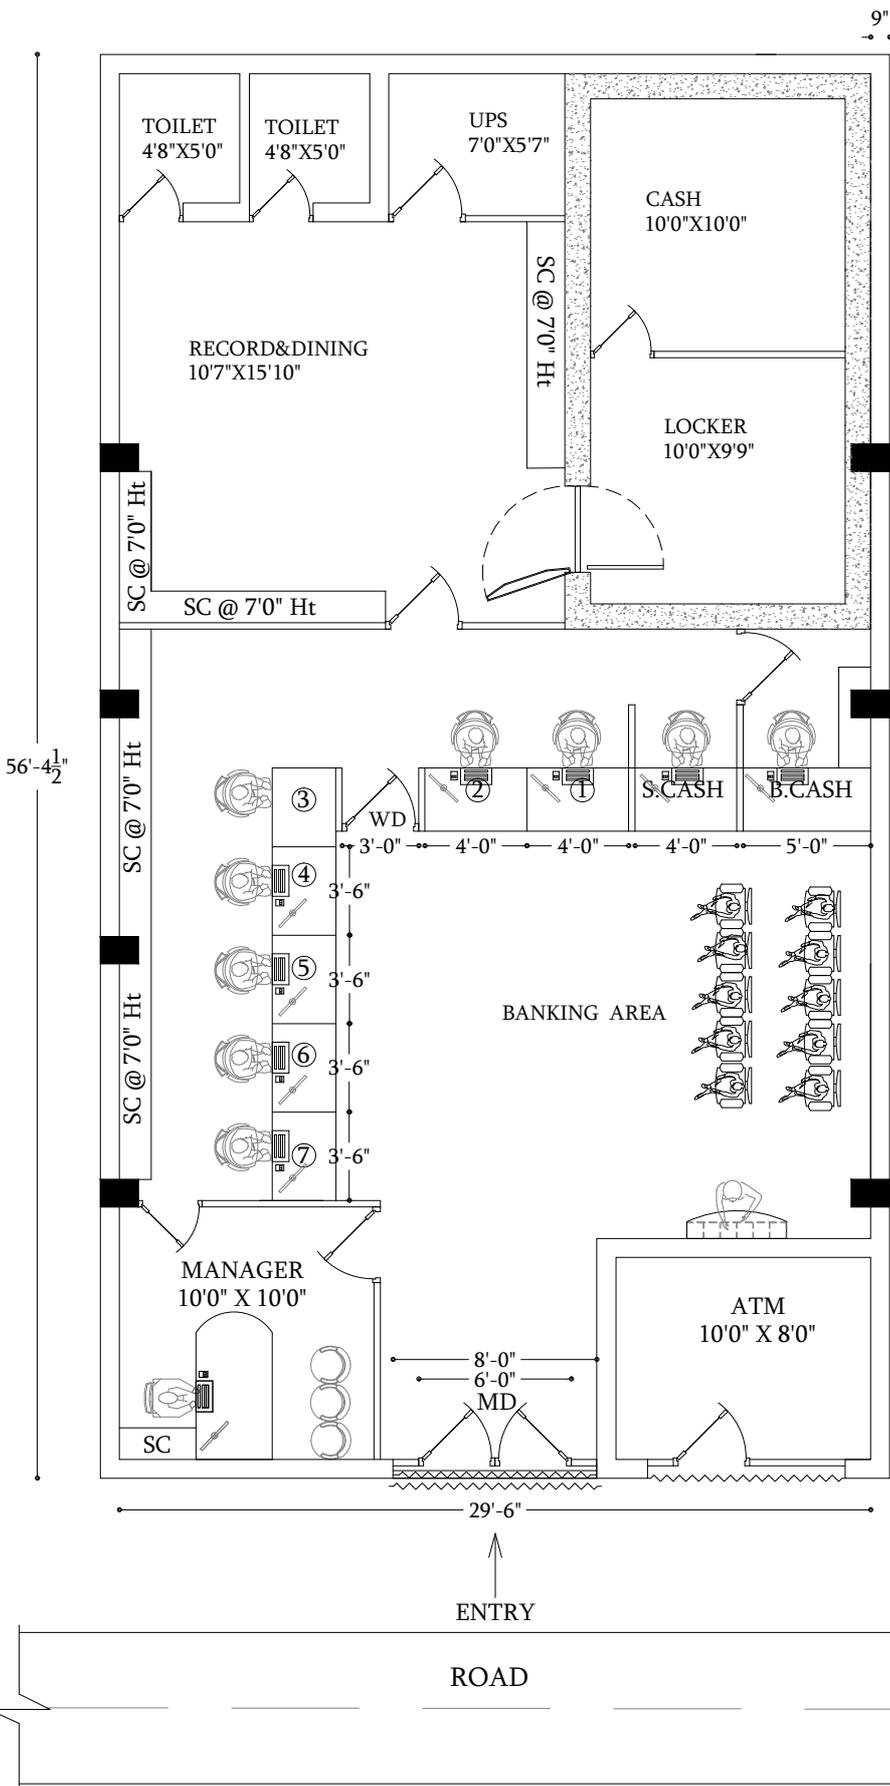

PLAN

OVERALL CARPET AREA/EXCEPT TOILET- 1472.00 SQFT
 ONLY TOILET AREA- 48.00 SQFT