


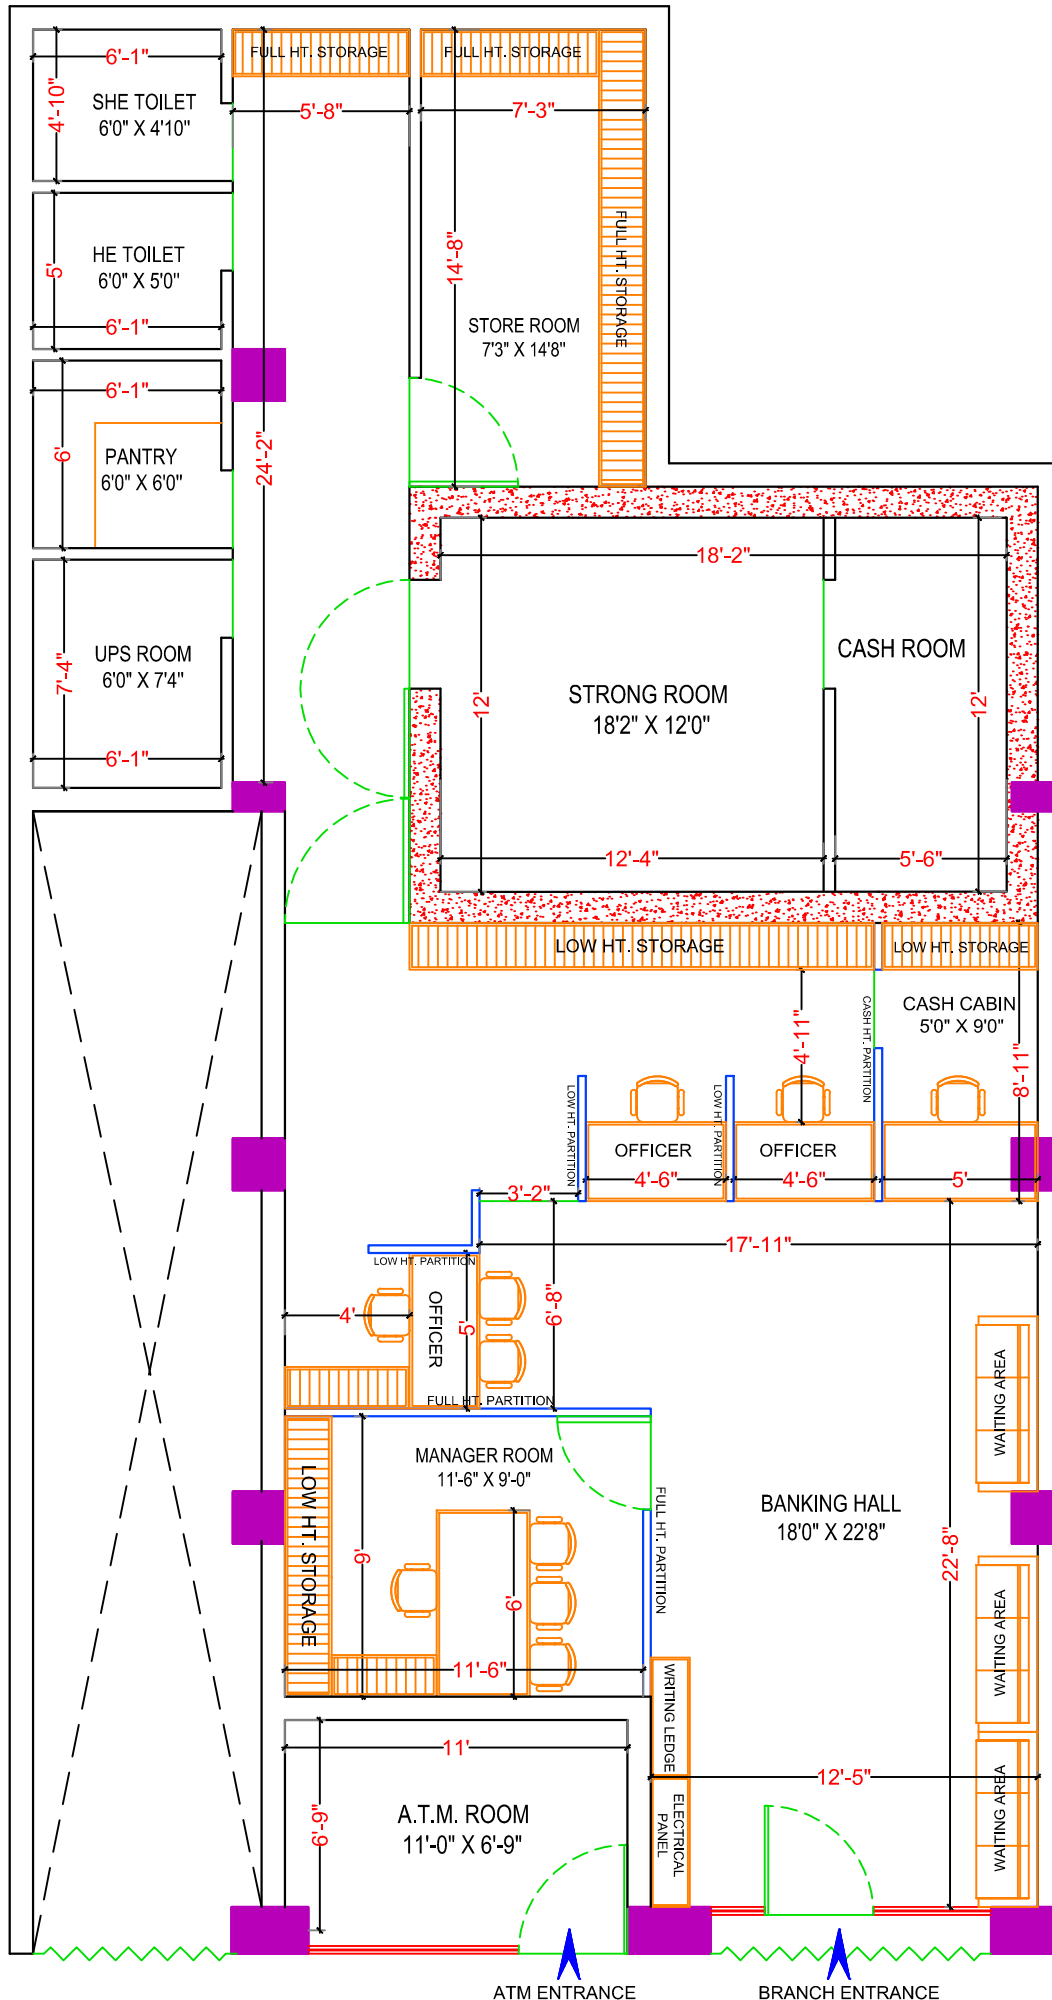

FINAL PLAN

**PROPOSAL PLAN FOR :-
INDIAN BANK,
SHOBHAGPURA BRANCH.
UDAIPUR.**

YASH GARG DESIGNER'S

ARCHITECTS
PLANNERS
INTERIOR DESIGNERS
LANDSCAPERS

	106, NANDPURI COLONY, MALVIYA NAGER, JAIPUR 302017. PH. NO: 9929595589 E-MAIL: yashgarg_2004@yahoo.co.in	DATE 07/06/2025
	DWG. NO. P.P._01	PROJ. NO. IN1605

THIS DRAWING AND DESIGN IS THE SOLE PROPERTY OF ARCHITECT YASH GARG AND SHALL NOT BE TRACED COPIED REPRODUCED MODIFIED LENT OR MADE UNAUTHORISED USE OF IN ANY OTHER MANNER WITHOUT THE WRITTEN PRIOR CONSENT OF THE ARCHITECT