


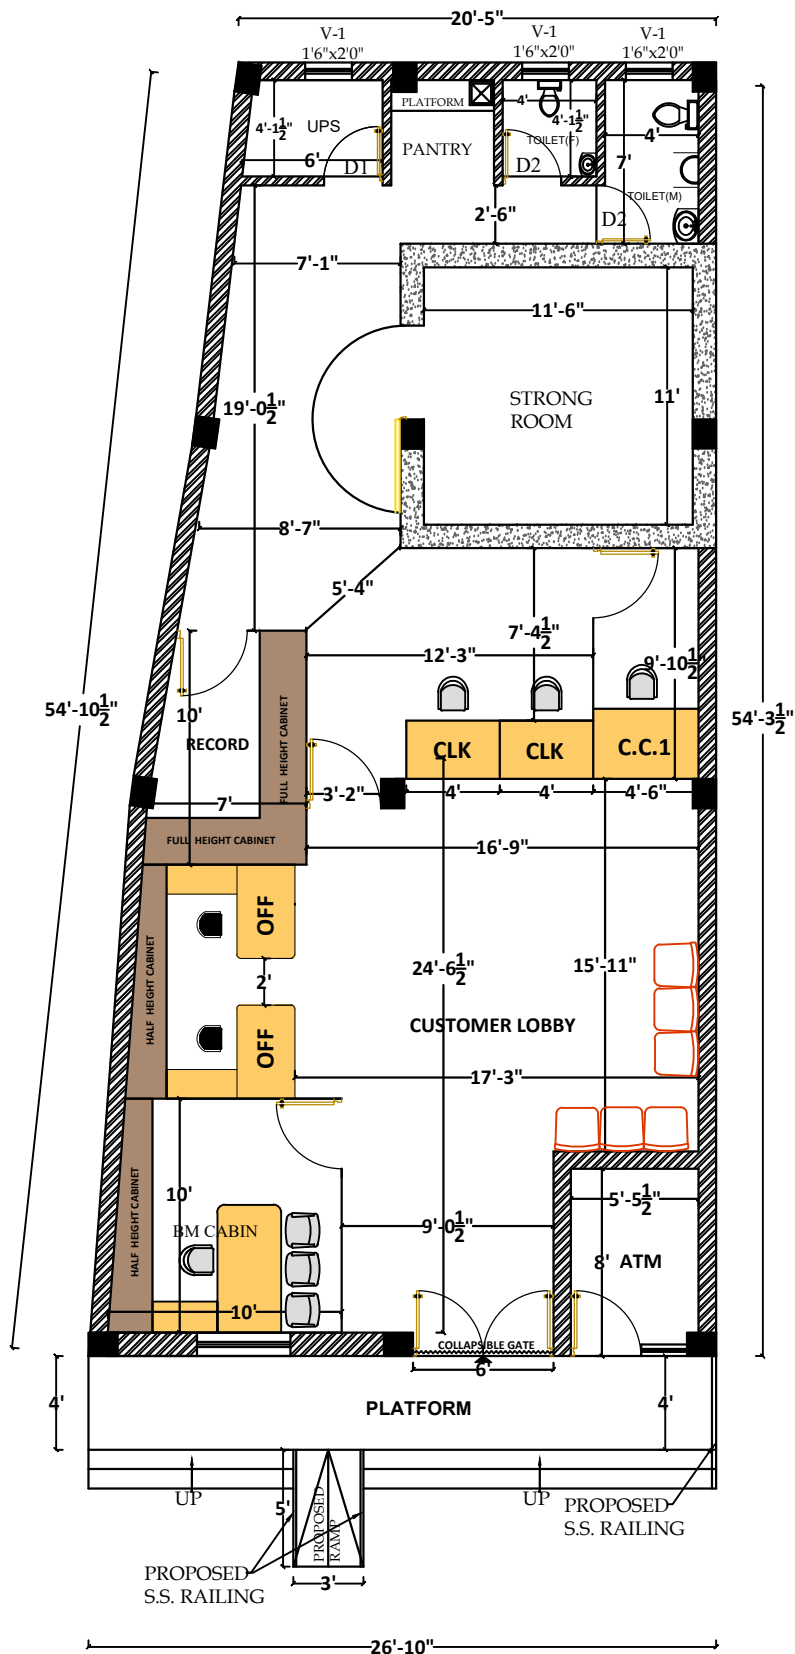

PROPOSED INTERIOR
FURNISHING OF INDIA
BANK, BALRAMPUR
BRANCH - CHAATISGARH

GROUND FLOOR

FINAL DRAWING

ER.SUNIL SHARMA

DATE - 21/05/2025

SIGNATURE -

AR. ASHISH
SHRIVASTAVA
CHARTERED ARCHITECT
CA/92/15120
KUSHI AND ASSOCIATE
11, SWASTIK COMPLEX,
RUSSEL CROSSING, JABALPUR
MOB 9131343384, 9425150793