


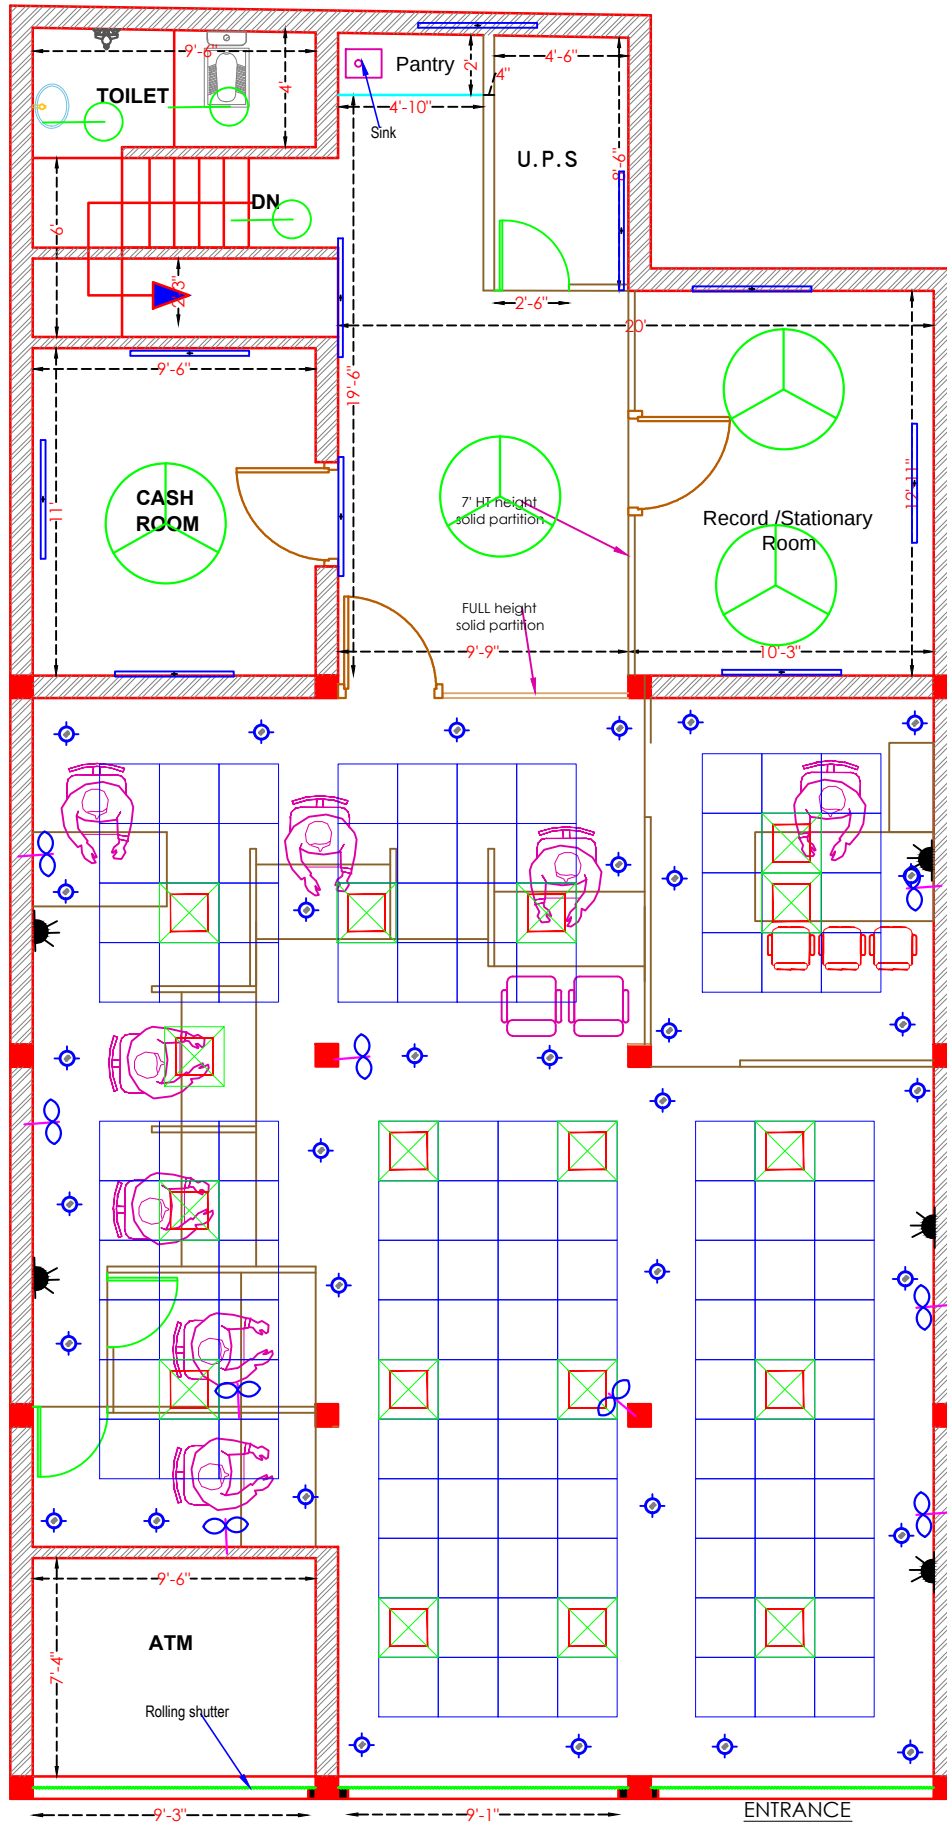

PROJECT
PROPOSED LAYOUT FOR INDIAN BANK BRANCH AT AWAS VIKAS- GONDA

DRAWING
**ELECTRICAL
LAYOUT**

NORTH

SCALE
N.T.S.
DATE
JULY - 2015

ARCHITECT
MOHIT & ASSOCIATES
ARCHITECTS, INTERIORS, EXTERIORS
L-205A VINAY KHAND, GOMTI NAGAR,
LUCKNOW, INDIA - 226010 (91) 758217302