


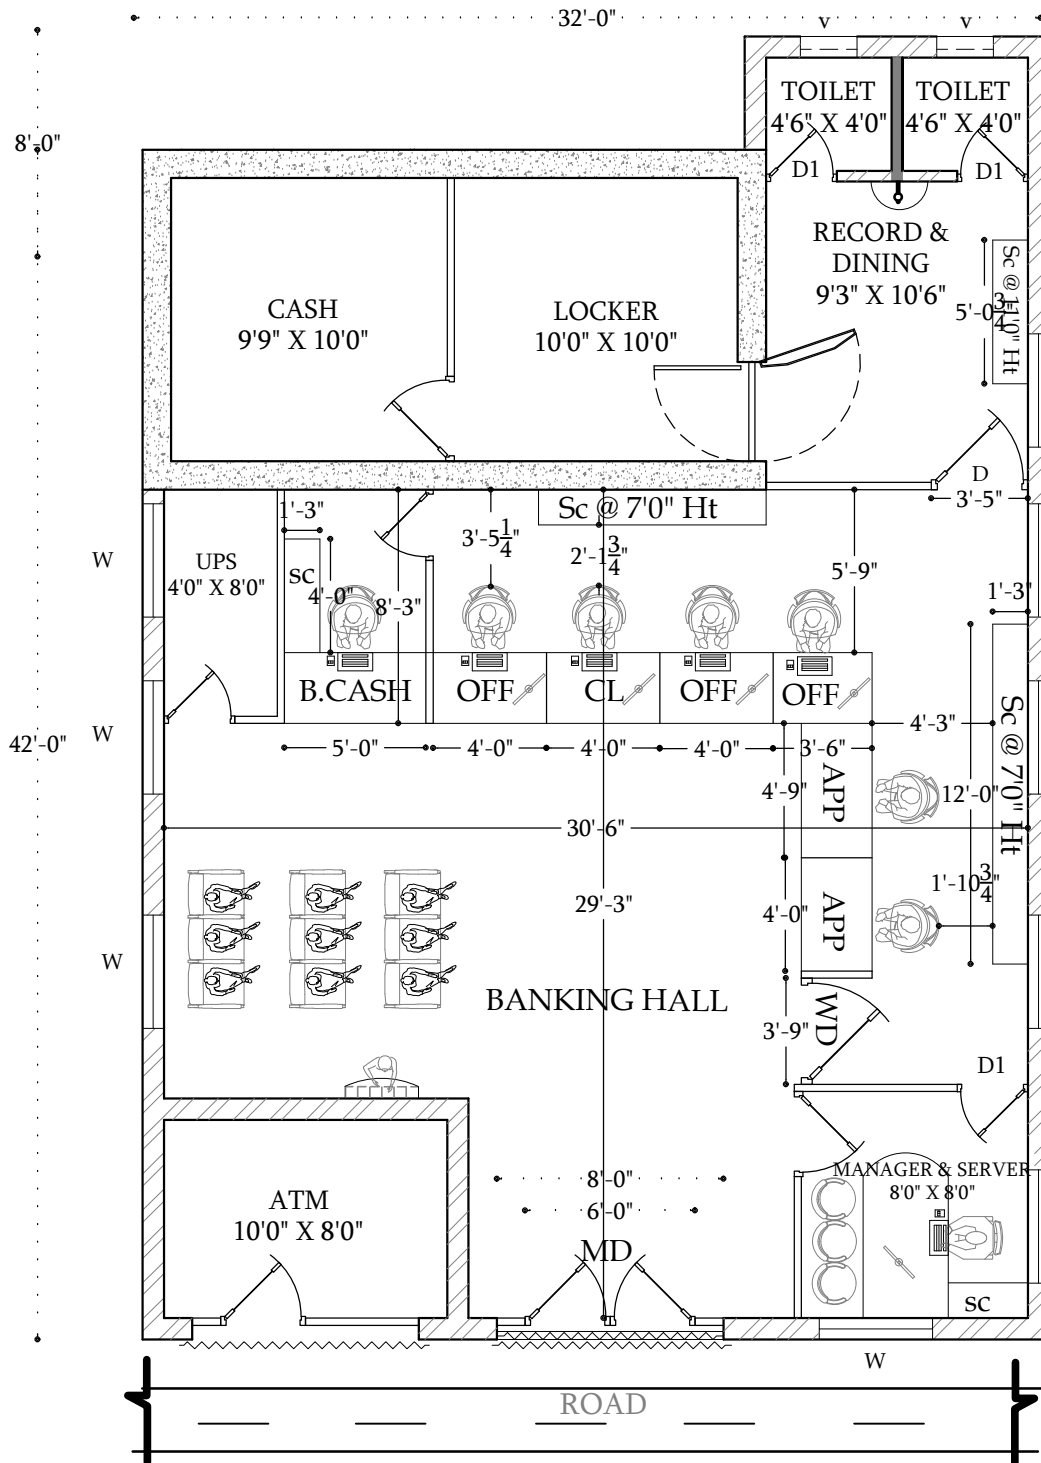

AREA STATEMENT:

AREA DETAIL:	
SAFE ROOM	200.00 SQ.FT
RECORD/DINING/UPS	138.00 SQ.FT
BANKING HALL	809.00 SQ.FT
ATM	80.00 SQ.FT
TOTAL AREA	1227.00 SQ.FT

FALSE CEILING:	
BANKING HALL	809.00 SQ.FT
ATM	80.00 SQ.FT
TOTAL AREA	889.00 SQ.FT

PROJECT

PROPOSED INTERIOR FURNISHING WORK FOR INDIAN BANK AT **NANNILAM BRANCH** NAGAPPATINAM ZONE

SCHEDULE OF JOINERIES

TYPE	DESCRIPTION	LEN	HT
MD	MAIN DOOR	3'6"	7'0"
D	DOOR	3'0"	7'0"
D1	DOOR	2'6"	7'0"
D2	UPS ROOM DOOR	2'6"	5'0"
WD	WICKET DOOR	3'0"	2'6"
W	WINDOW	4'0"	5'0"
V	VENTILATOR	2'6"	3'0"

AREA STATEMENT:

OVERALL PLINTH AREA (WITHOUT TOILET) = 1227.00 SQ.FT
TOILET AREA = 35.00 SQ.FT

TITLE

INTERIOR CONCEPT-(R1)



DESIGN : Er.SANKAR
SCALE : 1"=1'3"
JOB NO : I6 - 2024
DATE : 04.09.2025
SHEET : A4

ARCHITECT



COS CONSULTANCY SERVICES
ARCHITECTURE, INTERIORS,
STRUCTURAL ENGINEERS &
DESIGNERS

6/13, Kamaraj Nagar 4th Street,
Tallakulam, Madurai - 625002
Phone : 0452 - 2521869
Email id: cosquant93@gmail.com