


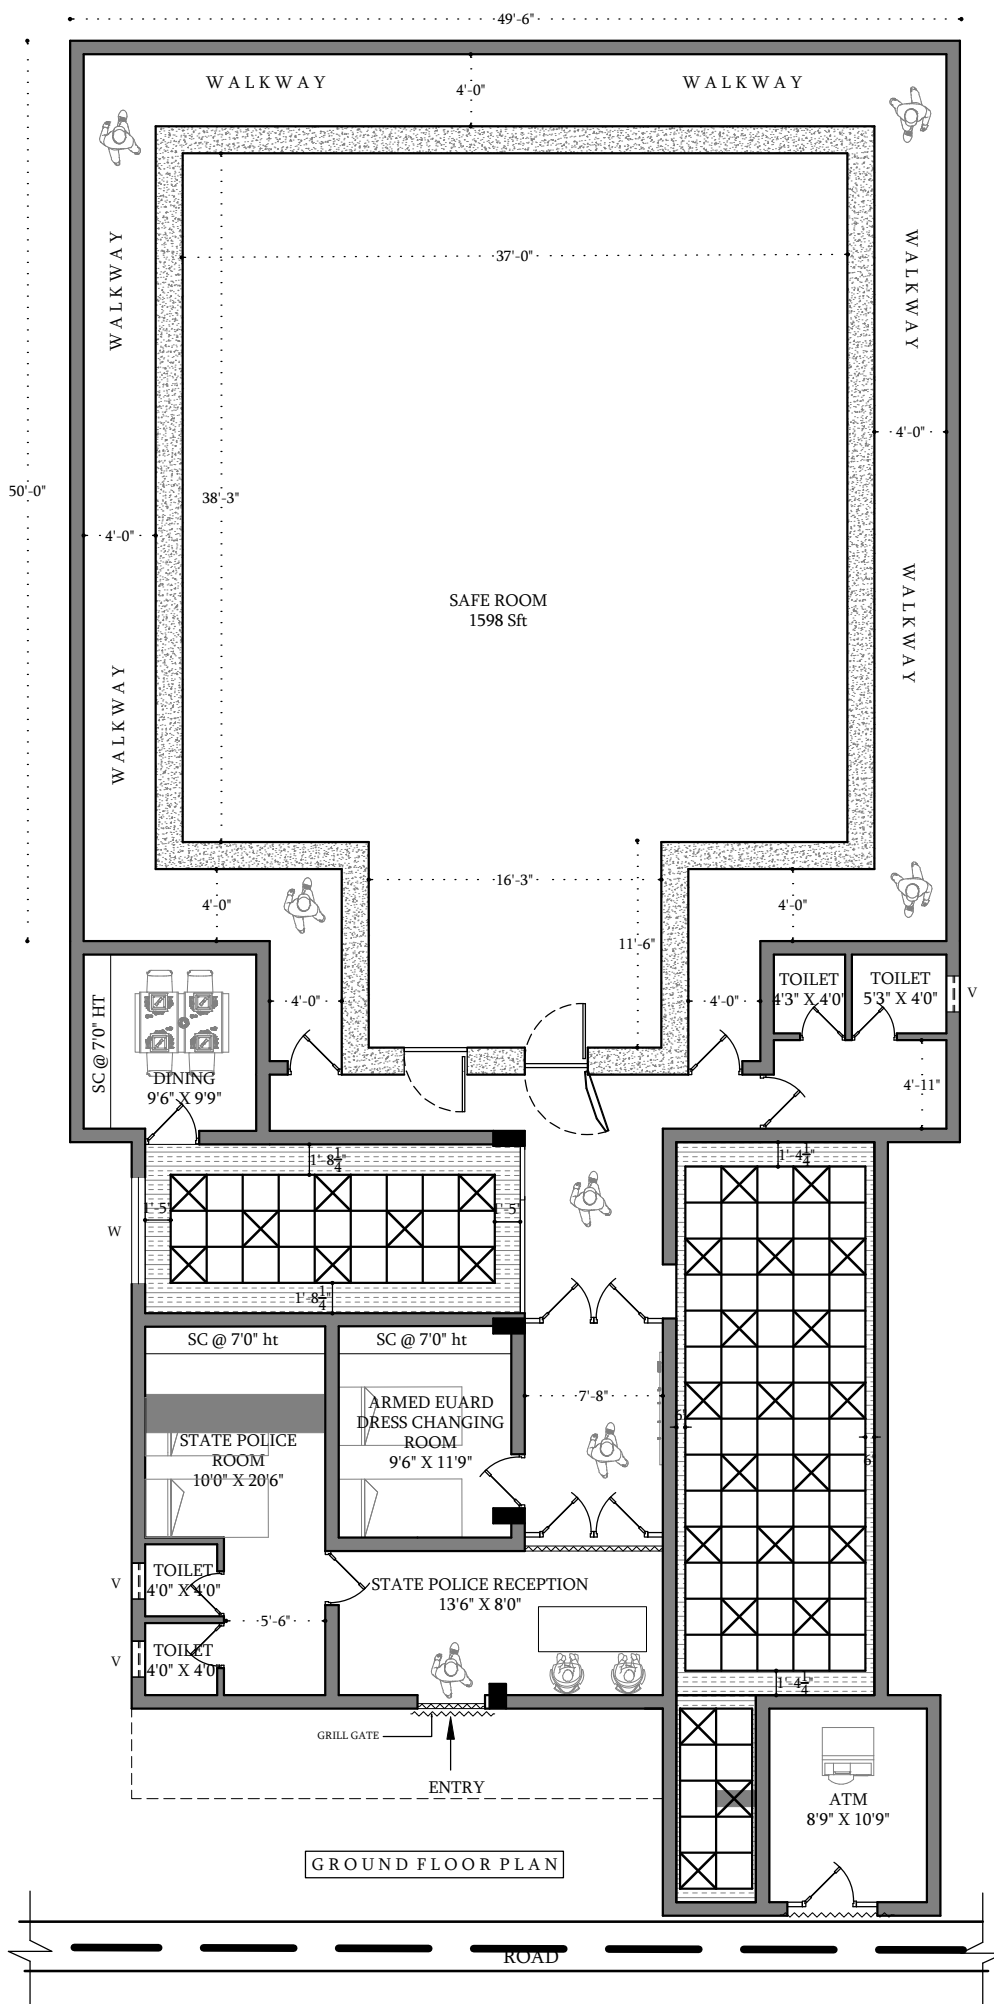

PROJECT

PROPOSED INTERIOR FURNISHING
WORK FOR
"INDIAN BANK"
AT CURRENCY CHEST BRANCH
UNDER
THIRUNELVELI ZONE

NOTE

- 1) ALL DIMENSIONS ARE IN FEET & INCHES
- 2) DRAWING TO BE READ IN CONJUNCTION WITH DETAILS
- 3) ALL DESCREANCIES MUST BE BROUGHT TO THE NOTICE OF THE ARCHITECT
- 4) SAMPLE OF FURNITURE TO BE APPROVED BEFORE EXECUTION

FALSECEILING DETAIL :


GYPSUM CEILING - 160.00 SQ.FT

GRID CEILING - 430.00 SQ.FT

LEGENDS :



GYPSUM CEILING
@ 4 INCH DOWN

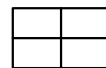

MINERAL FIBRE GRID
CEILING @ 4INCH UP

TITLE

FALSECEILING LAYOUT



DRAWN : Ar.Vivek

SCALE : 1"=1'3"

JOB NO: -J-9-2023

DATE : 02.08.2025

SHEET SIZE: A4

ARCHITECT

Ar. T.MAYILVAHANAN, M.E., A.I.I.A., M.C.A., P.h.d.,



COS CONSULTANCY SERVICES

ARCHITECTURE, INTERIORS, STRUCTURAL
ENGINEERS & DESIGNERS

6/13, Kamaraj Nagar 4th Street,

Tallakulam, Madurai - 625002

Phone : 0452 - 2521869

Email id: cosquant93@gmail.com