


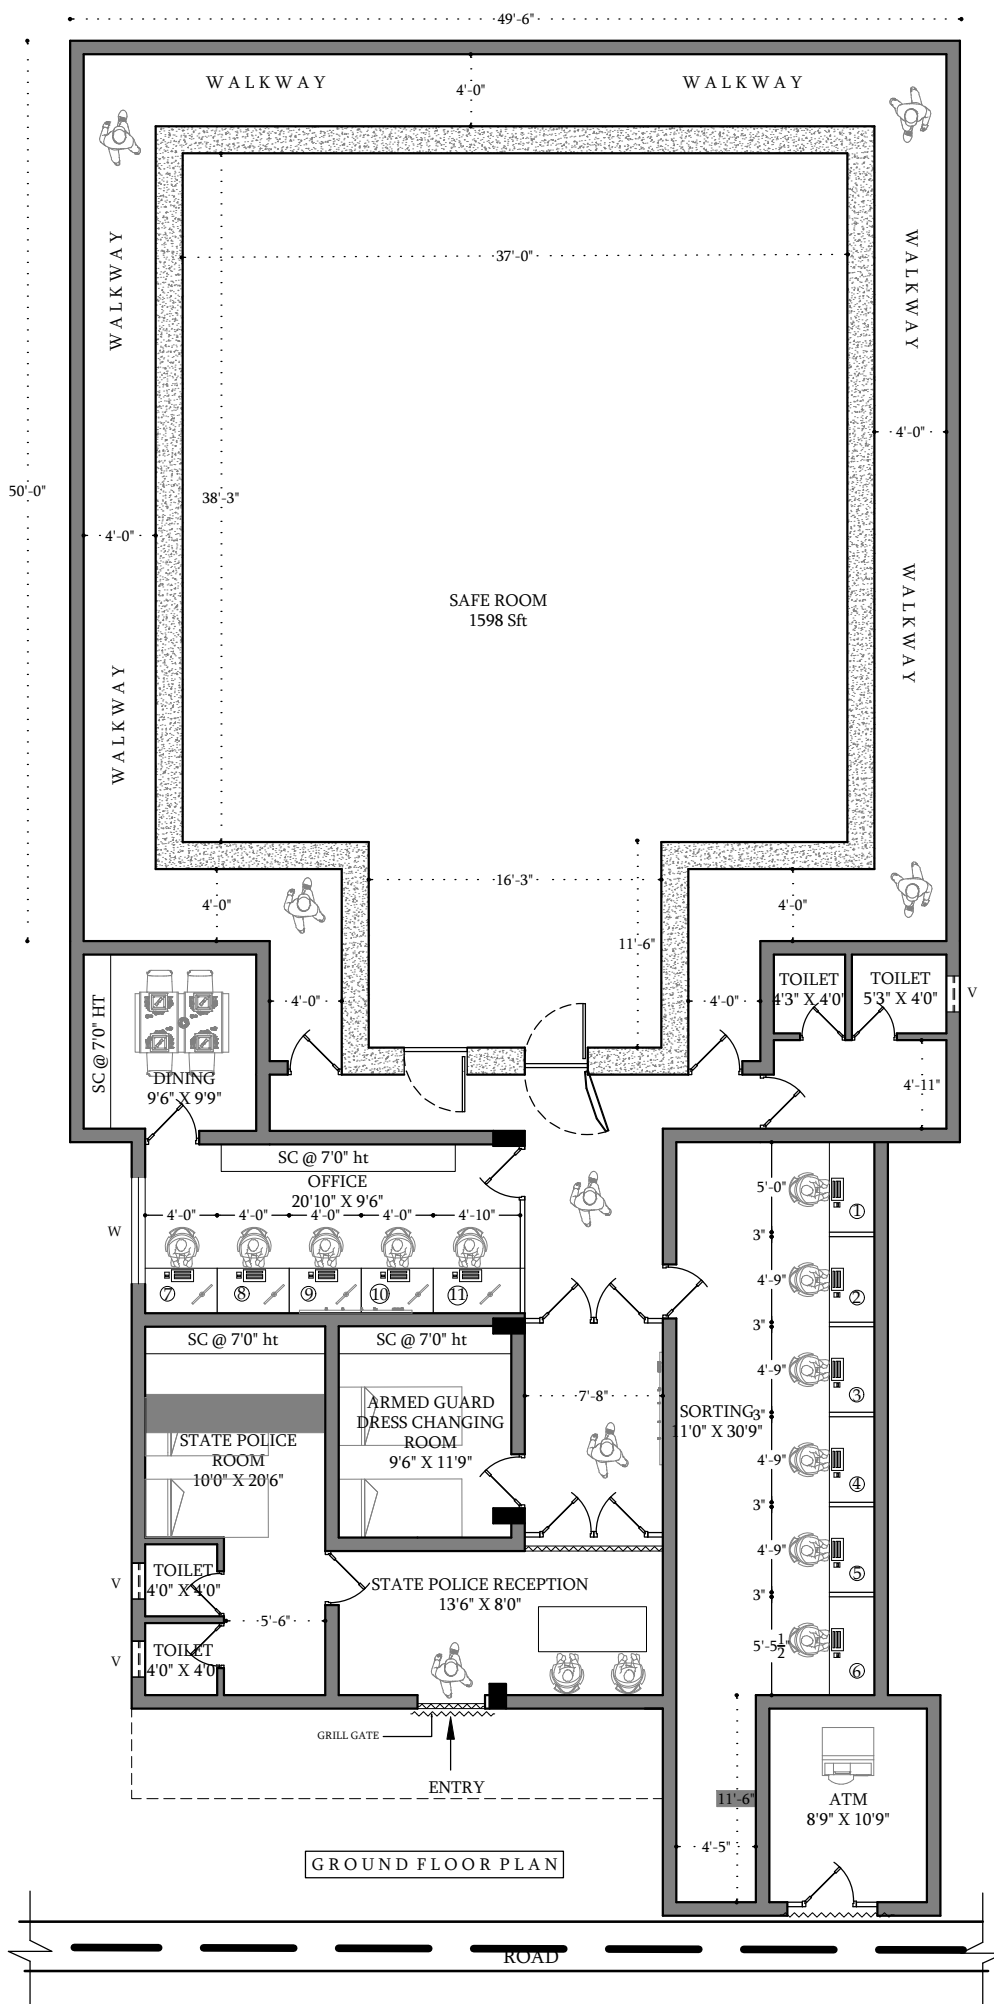

PROJECT

PROPOSED INTERIOR FURNISHING
WORK FOR
"INDIAN BANK"
AT CURRENCY CHEST BRANCH
UNDER
THIRUNELVELI ZONE

NOTE

- 1) ALL DIMENSIONS ARE IN FEET & INCHES
- 2) DRAWING TO BE READ IN CONJUNCTION WITH DETAILS
- 3) ALL DESCREANCIES MUST BE BROUGHT TO THE NOTICE OF THE ARCHITECT
- 4) SAMPLE OF FURNITURE TO BE APPROVED BEFORE EXECUTION

BANKING AREA :

SAFE ROOM - 1158.00 SQ.FT
SAFE WALK AREA - 690.00 SQ.FT
SAFE TOILET - 42.00 SQ.FT
SAFE TOILET FRONT - 47.00 SQ.FT
OFFICE AREA - 465.00 SQ.FT
STATE POLICE ROOM - 166.00 SQ.FT
ARMED EUARD DRESS ROOM - 112.00 SQ.FT
STATE POLICE TOILET - 34.00 SQ.FT
STATE POLICE RECEPTION - 144.00 SQ.FT
SORTING ROOM- 386.00 SQ.FT

TOTAL - 3684.00 SQ.FT

TITLE

**Interior and Fixtures Layout
(R1)**



DRAWN : Ar.Vivek

SCALE : 1"=1'3"

JOB NO: -J-9-2023

DATE : 02.08.2025

SHEET SIZE: A4

ARCHITECT

Ar. T.MAYILVAHANAN, M.E., A.I.I.A., M.C.A., P.hd.,



COS CONSULTANCY SERVICES

ARCHITECTURE, INTERIORS, STRUCTURAL
ENGINEERS & DESIGNERS

6/13, Kamaraj Nagar 4th Street,

Tallakulam, Madurai - 625002

Phone : 0452 - 2521869

Email id: cosquant93@gmail.com