
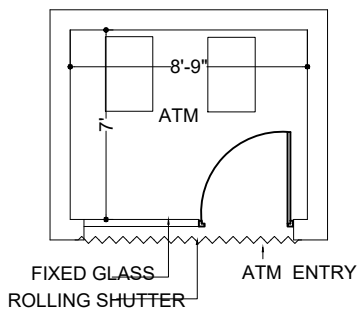


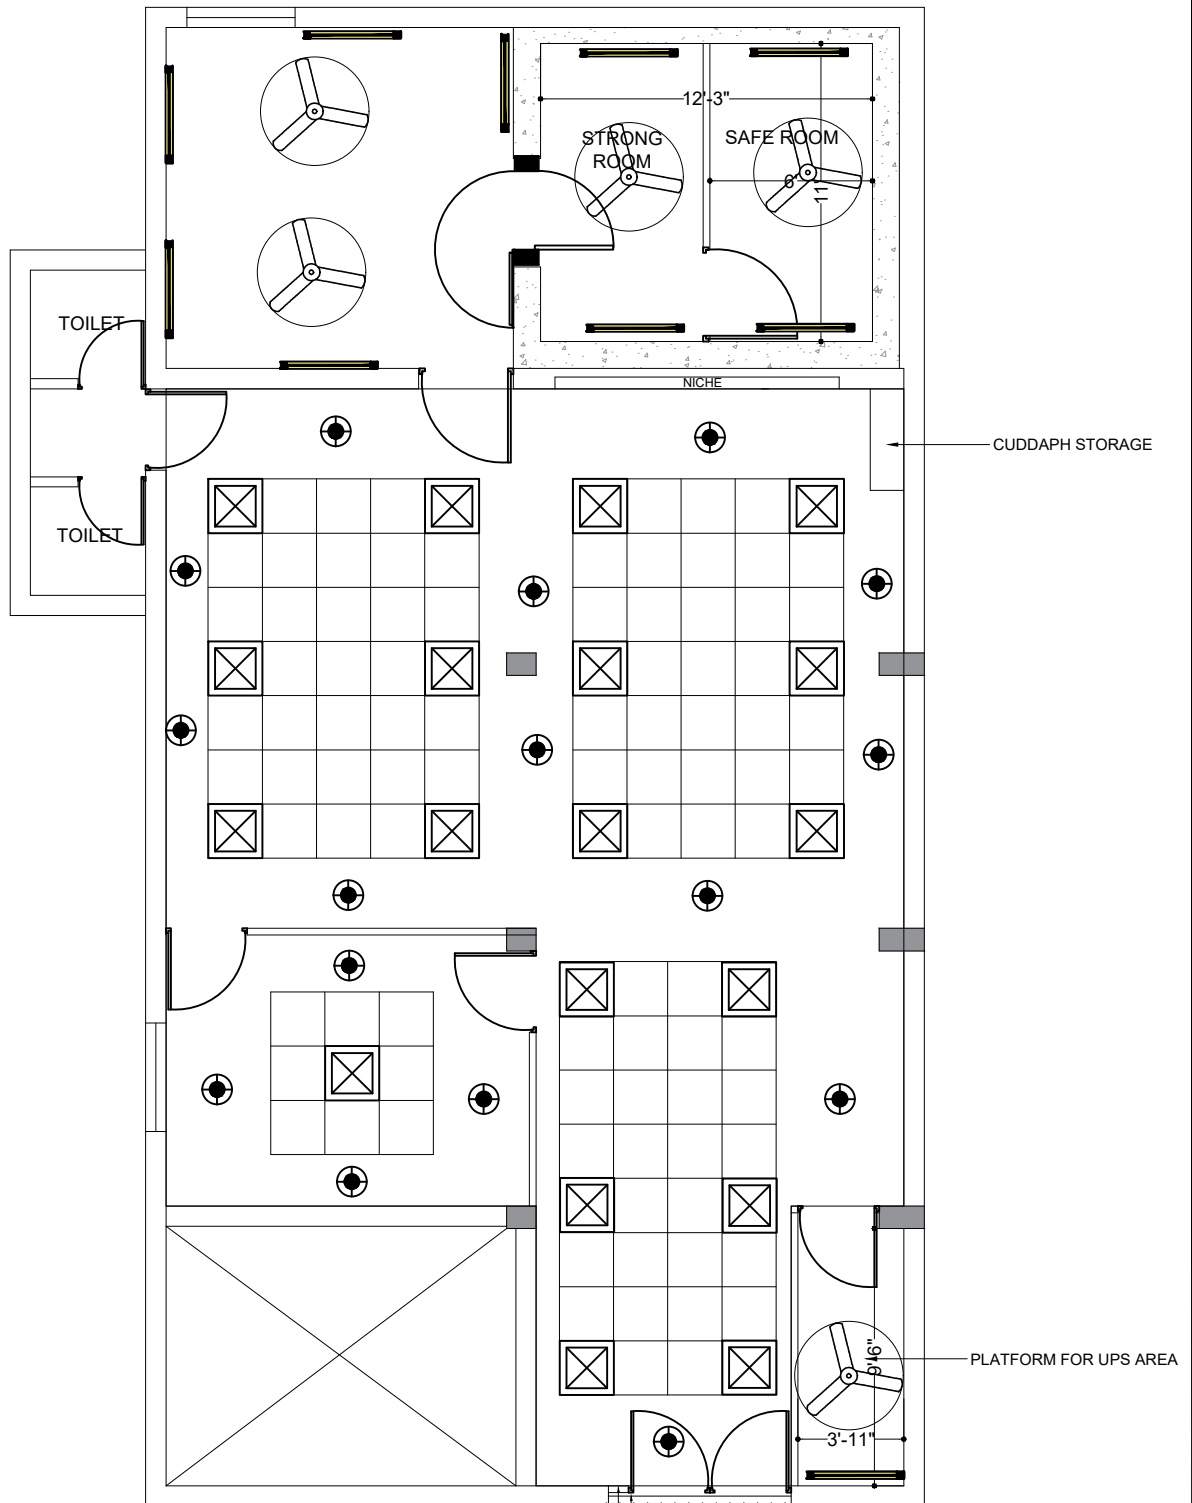

CLIENT INDIAN BANK	REVISION:	DRAWN	SUJATHA	DRAWING NO:	CHECKED BY:	CONSULTANTS : M/S ARUN ARCHITECTS U -12, OLD NO U-27, 10TH STREET, Anna Nagar, Chennai - 40. Ph : 044 - 7968 4926.
	S.No	DESCRIPTION	DATE	DATE	15.10.2025	
				SCALE	N.T.S.	
				REVISION NO.		
PROJECT PLAN SHOWING THE PROPOSED LAYOUT OF INDIAN BANK ENATHUR BRANCH, KANCHIPURAM.	AREA STATEMENT: BRANCH AREA = 1321.25 SQFT ATM AREA = 61.25 SQFT TOTAL = 1382.50 SQFT				NORTH: 	