


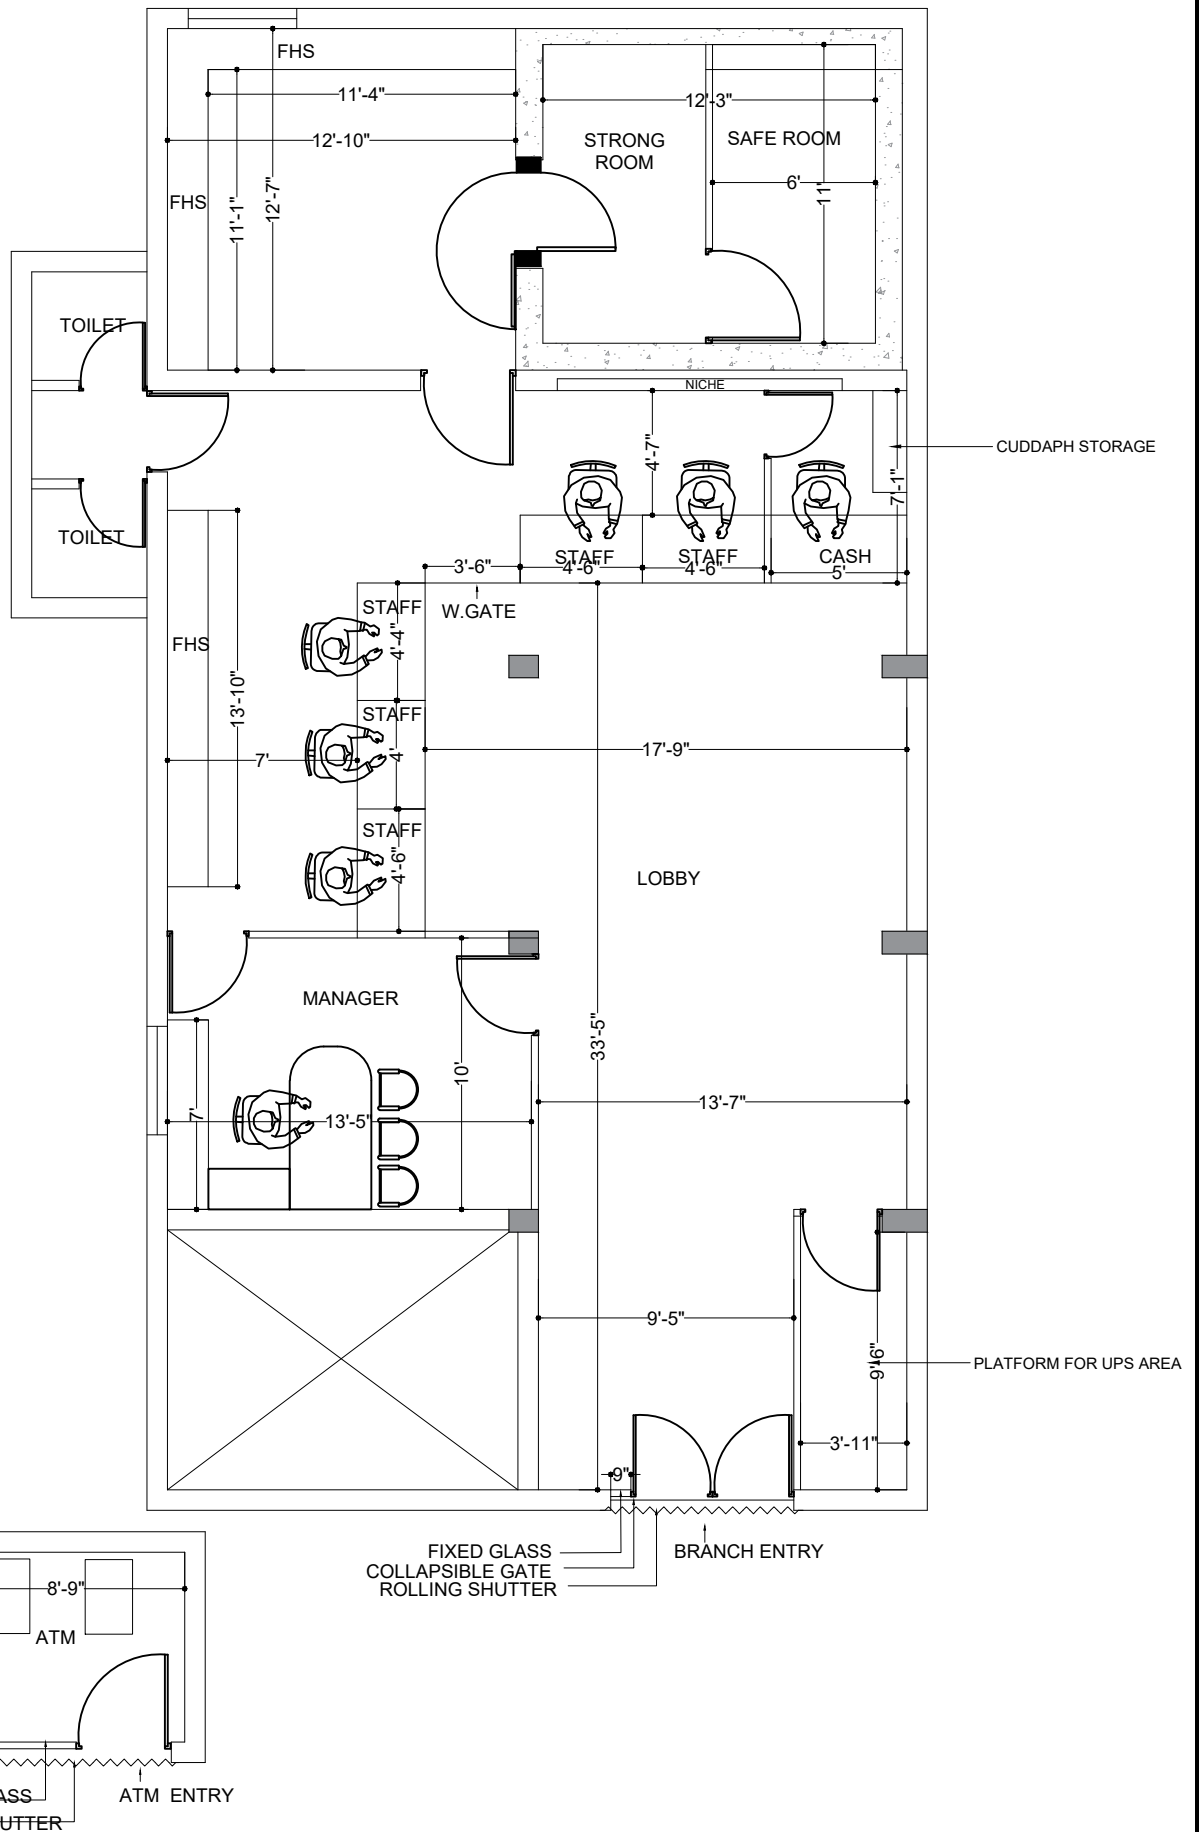

CLIENT		REVISION:		DRAWN	SUJATHA	DRAWING NO:	CHECKED BY:	CONSULTANTS :	
INDIAN BANK		S.No	DESCRIPTION	DATE	DATE	15.10.2025	PROJECT NO:	APPROVED BY:	M/S ARUN ARCHITECTS U -12, OLD NO U-27, 10TH STREET, Anna Nagar, Chennai - 40. Ph : 044 - 7968 4926.
PROJECT				SCALE		N.T.S			
PLAN SHOWING THE PROPOSED LAYOUT OF INDIAN BANK ENATHUR BRANCH, KANCHIPURAM.				REVISION NO.					
				AREA STATEMENT:					
				BRANCH AREA = 1321.25 SQFT					
				ATM AREA = 61.25 SQFT					
				TOTAL = 1382.50 SQFT					