


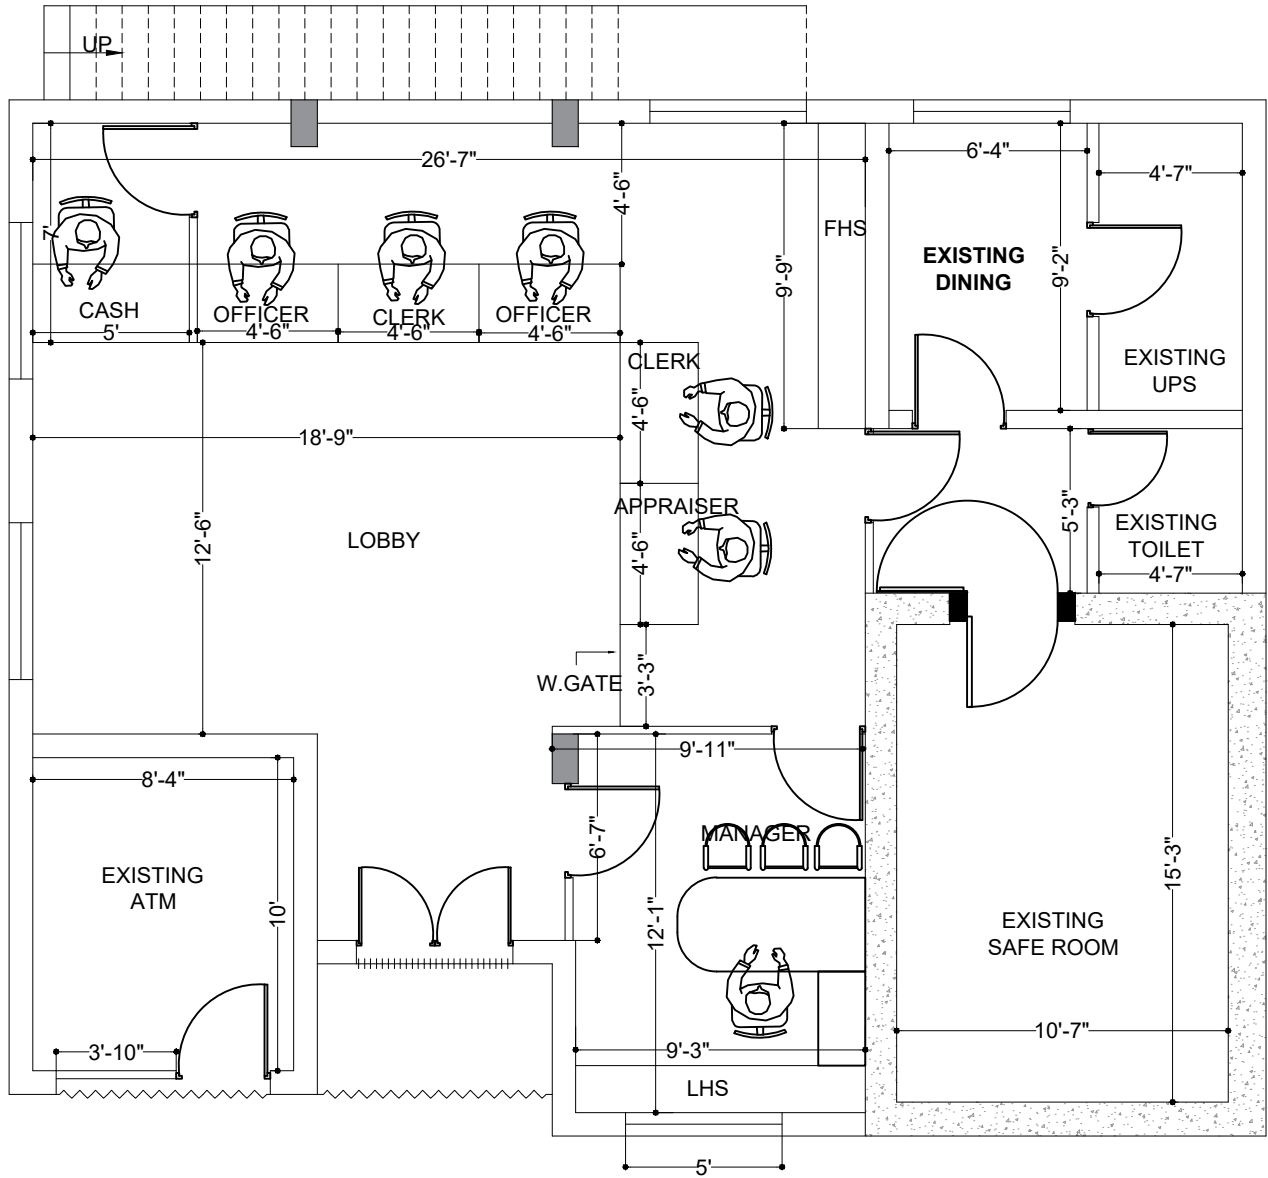

OPTION -1

CLIENT INDIAN BANK		REVISION: <table><tr><td>S.No.</td><td>DESCRIPTION</td><td>DATE</td></tr><tr><td> </td><td> </td><td> </td></tr><tr><td> </td><td> </td><td> </td></tr><tr><td> </td><td> </td><td> </td></tr><tr><td> </td><td> </td><td> </td></tr><tr><td> </td><td> </td><td> </td></tr></table>		S.No.	DESCRIPTION	DATE																DRAWN SUJATHA DRAWING NO:	CHECKED BY:	CONSULTANTS : M/S ARUN ARCHITECTS U -12, OLD NO U-27, 10TH STREET, Anna Nagar, Chennai - 40. Ph : 044 - 2621 5855.
S.No.	DESCRIPTION	DATE																						
PROJECT PLAN SHOWING THE PROPOSED LAYOUT ANUPURAM BRANCH.		DATE 07.07.2025 SCALE N.T.S REVISION DATE	PROJECT NO: APPROVED BY:																					
AREA STATEMENT: CARPET AREA = 1107.00 SQFT (EX TOILET)				NORTH: N 																				