


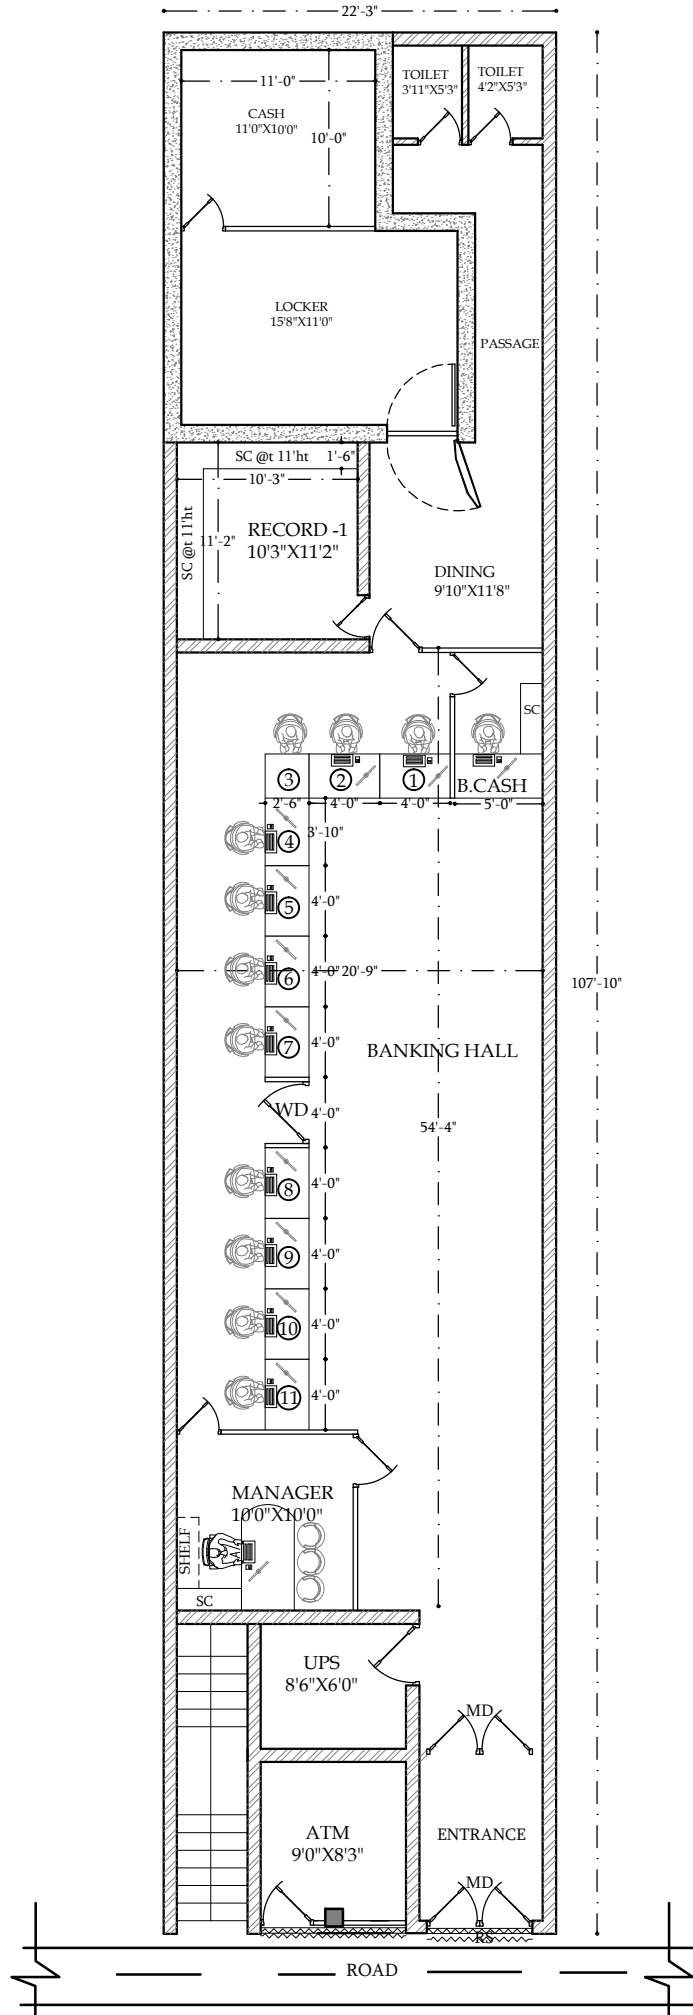

PROJECT

PROPOSED INTERIOR FURNISHING
WORK FOR
INDIAN BANK
AT
ELAVARASANKOTTAI
(CUDDALORE ZONE)

NOTE

- 1) ALL DIMENSIONS ARE IN FEET & INCHES
- 2) DRAWING TO BE READ IN CONJUNCTION WITH DETAILS
- 3) ALL DISCREPANCIES MUST BE BROUGHT TO THE NOTICE OF THE ARCHITECT.

LEGENDS:

SCHEDULE OF JOINERIES (PROPOSED)

MD-SEMI GLAZED DOOR- 6'0"X7'0"
SD- SAFE ROOM DOOR-4'0"X7'0"
D-SEMI GLAZED DOOR-3'0"X7'0"
D1-SEMI GLAZED DOOR-2'6"X7'0"
D2-SEMI GLAZED DOOR-2'6"X5'0"
D3-FLUSH DOOR-3'0"X7'0"
D4-FLUSH DOOR-2'6"X5'0"
WD-WICKET DOOR-3'0"X3'0"
SC- SIDE CREDENZA-2'6"
RS- ROLLING SHUTTER

AREA DETAILING:

BANKING HALL = 1247.00 SQ.FT
SAFE ROOM = 285.00 SQ.FT
RECORD /UPS = 173.00 SQ.FT
ATM = 75.00 SQ.FT
TOTAL = 1780.00 SQ.FT

FALSE CELING

BANKING HALL = 1262.00 SQ.FT
ATM = 114.00 SQ.FT
TOTAL = 1376.00 SQ.FT

AREA DETAILS:

1. PLINTH AREA =2317.00 SQ.FT
2. CARPET AREA =1780.00 SQ.FT

TITLE

INTERIOR CONCEPT



DRAWN : Er.SANKAR
SCALE : 1"=1'3"
JOB NO: -113-2025
DATE : 12.11.2025
SHEET SIZE: A4

ARCHITECT

Ar. T.MAYILVAHANAN, M.E., A.I.I.A., M.C.A., P.hd.,



COS CONSULTANCY SERVICES

ARCHITECTURE, INTERIORS, STRUCTURAL
ENGINEERS & DESIGNERS
6/13, Kamaraj Nagar 4th Street,
Tallakulam, Madurai - 625002
Phone : 0452 - 2521869
Email id: cosquant93@gmail.com