


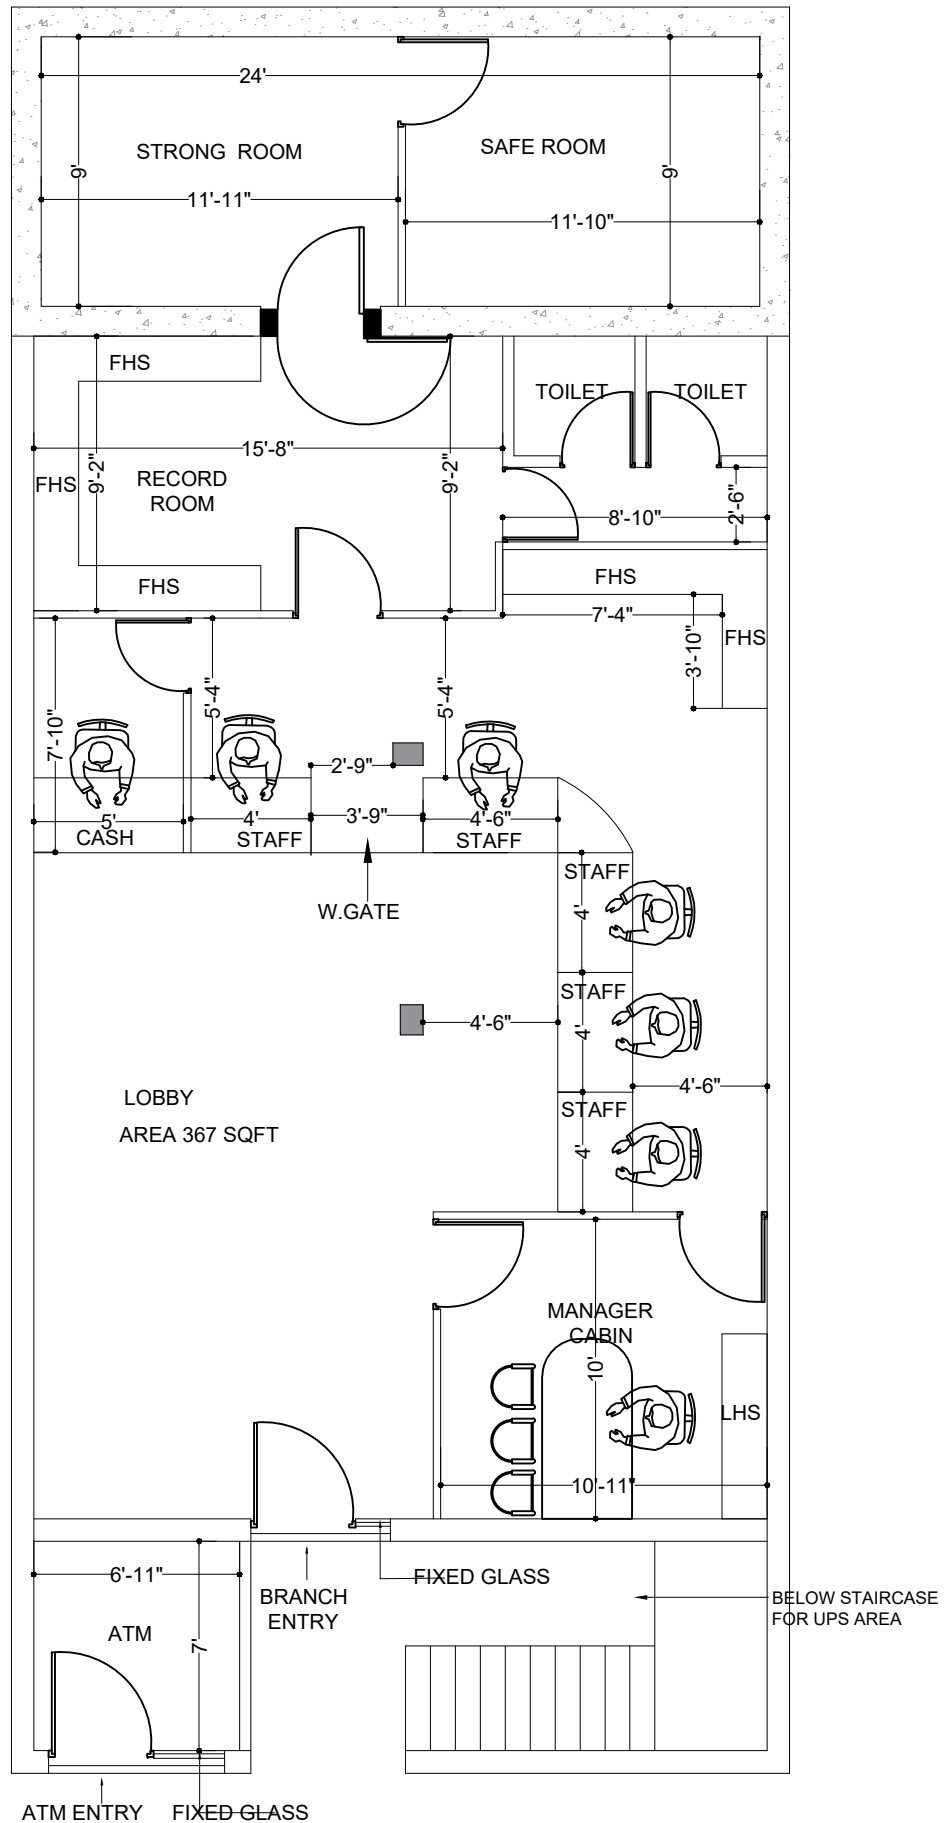

CLIENT

INDIAN BANK

PROJECT

PLAN SHOWING THE PROPOSED LAYOUT
OF INDIAN BANK RAJAKULAM BRANCH,
KANCHIPURAM.

REVISION:

S.No	DESCRIPTION	DATE

DRAWN

SUJATHA

DATE

06.11.2025

SCALE

N.T.S

REVISION NO.

DRAWING NO:

PROJECT NO:

CHECKED BY:

APPROVED BY:

CONSULTANTS :

M/S ARUN ARCHITECTS
U -12, OLD NO U-27,
10TH STREET,
Anna Nagar, Chennai - 40.
Ph : 044 - 7968 4926.

AREA STATEMENT:

CARPET AREA = 1193 SQFT (EXCL TOILET)

NORTH:

