


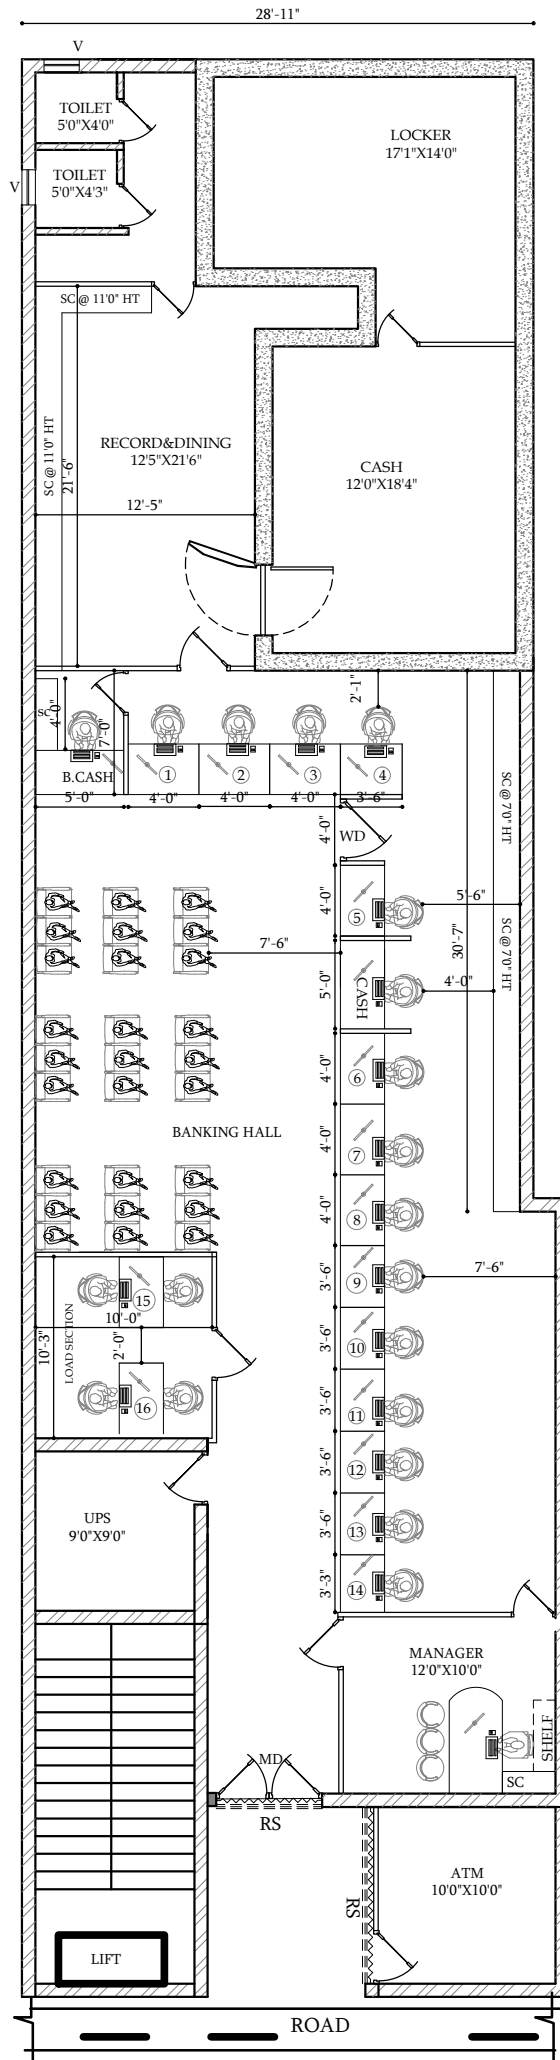

## PROJECT

PROPOSED INTERIOR FURNISHING  
WORK FOR  
INDIAN BANK  
AT  
**KALLAKURICHI BRANCH**  
(CUDDALORE ZONE)

## NOTE

- 1) ALL DIMENSIONS ARE IN FEET & INCHES
- 2) DRAWING TO BE READ IN CONJUNCTION WITH DETAILS
- 3) ALL DISCREPANCIES MUST BE BROUGHT TO THE NOTICE OF THE ARCHITECT.

## LEGENDS:

### SCHEDULE OF JOINERIES (PROPOSED)

|                                |
|--------------------------------|
| MD-SEMI GLAZED DOOR- 6'0"X7'0" |
| SD- SAFE ROOM DOOR-4'0"X7'0"   |
| D-SEMI GLAZED DOOR-3'0"X7'0"   |
| D1-SEMI GLAZED DOOR-2'6"X7'0"  |
| D2-SEMI GLAZED DOOR-2'6"X5'0"  |
| D3-FLUSH DOOR-3'0"X7'0"        |
| D4-FLUSH DOOR-2'6"X5'0"        |
| WD-WICKET DOOR-3'0"X3'0"       |
| SC- SIDE CREDENZA-2'6"         |
| RS- ROLLING SHUTTER            |

## AREA DETAILING:

|                        |                      |
|------------------------|----------------------|
| SAFE ROOM              | 400.00 SQ.FT         |
| RECORD/DINING/UPS ROOM | 300.00 SQ.FT         |
| BANKING HALL           | 1500.00 SQ.FT        |
| ATM                    | 100.00 SQ.FT         |
| <b>TOTAL AREA</b>      | <b>2300.00 SQ.FT</b> |

## FALSE CEILING AREA:

|                   |                      |
|-------------------|----------------------|
| BANKING HALL      | 1500.00 SQ.FT        |
| ATM               | 100.00 SQ.FT         |
| <b>TOTAL AREA</b> | <b>1600.00 SQ.FT</b> |

## AREA DETAILS:

1. PLINTH AREA =2950.00 SQ.FT
2. CARPET AREA =2300.00 SQ.FT

## TITLE

### INTERIOR CONCEPT



|                         |
|-------------------------|
| DRAWN :Er.SANKAR        |
| SCALE : 1"=1'3"         |
| JOB NO: IB-CUD -06-2025 |
| DATE :12.11.2025        |
| SHEET SIZE: A4          |

## ARCHITECT

Ar. T.MAYILVAHANAN, M.E., A.I.I.A., M.C.A., P.hd.,



**COS CONSULTANCY SERVICES**

ARCHITECTURE, INTERIORS, STRUCTURAL  
ENGINEERS & DESIGNERS

6/13, Kamaraj Nagar 4th Street,  
Tallakulam, Madurai - 625002  
Phone : 0452 - 2521869  
Email id: cosquant93@gmail.com