


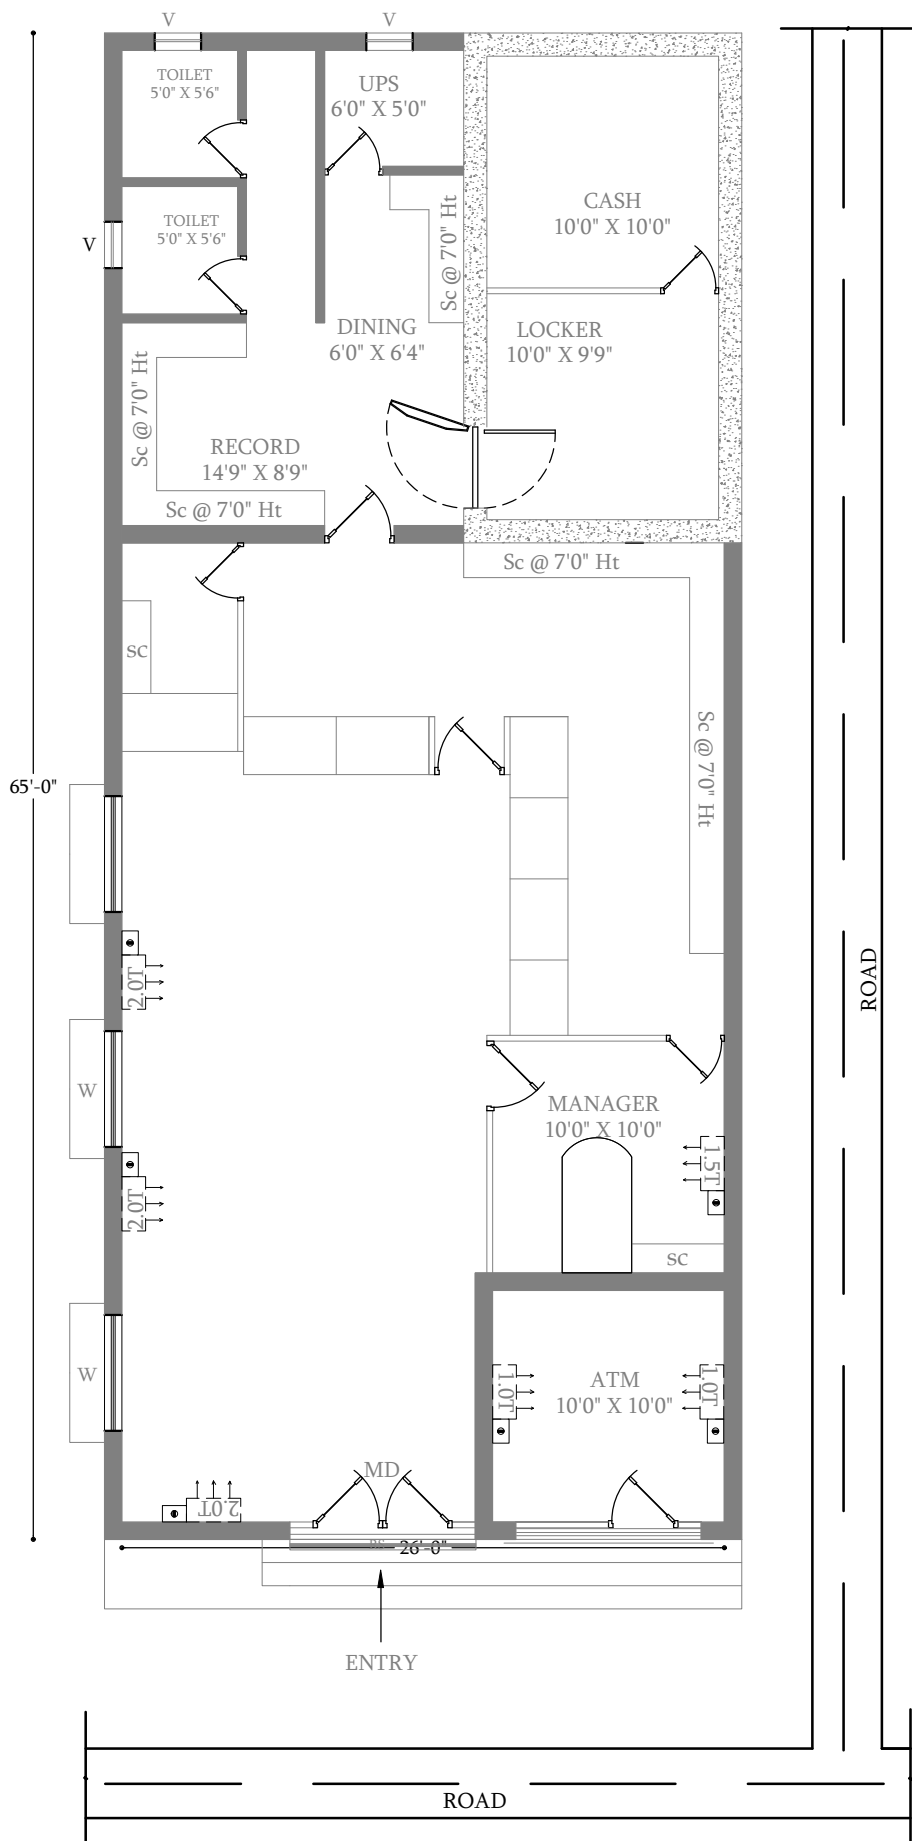

PROJECT

PROPOSED INTERIOR FURNISHING
WORK FOR
INDIAN BANK
AT
THOTTIYAM
(TRICHY ZONE)

NOTE

- 1) ALL DIMENSIONS ARE IN FEET & INCHES
- 2) DRAWING TO BE READ IN CONJUNCTION WITH DETAILS
- 3) ALL DISCREPANCIES MUST BE BROUGHT TO THE NOTICE OF THE ARCHITECT.

LEGENDS :

	MEGA SPLIT TYPE AC UNIT (2.0 TR) 5 STAR RATING
	MEGA SPLIT TYPE AC UNIT (1.5 TR) 5 STAR RATING
	MEGA SPLIT TYPE AC UNIT (1.0 TR) 5 STAR RATING

AREA DETAILING:

BANKING HALL = 983.00 SQ.FT
SAFE ROOM = 200.00 SQ.FT
RECORD / DINING = 197.00 SQ.FT
ATM = 100.00 SQ.FT
TOTAL = 1480.00 SQ.FT

FALSE CELING

ATM = 100.00 SQ.FT
BANKING HALL = 983.00 SQ.FT
TOTAL = 1083.00 SQ.FT

TITLE

AC LAYOUT



DRAWN : Ar.Vivek
SCALE : 1"=1'3"
JOB NO: -I28-2025
DATE : 27.11.2025
SHEET SIZE: A4

ARCHITECT

Ar. T.MAYILVAHANAN, M.E., A.I.I.A., M.C.A., P.h.d.,



COS CONSULTANCY SERVICES

ARCHITECTURE, INTERIORS, STRUCTURAL
ENGINEERS & DESIGNERS

6/13, Kamaraj Nagar 4th Street,
Tallakulam, Madurai - 625002

Phone : 0452 - 2521869

Email id: cosquant93@gmail.com