


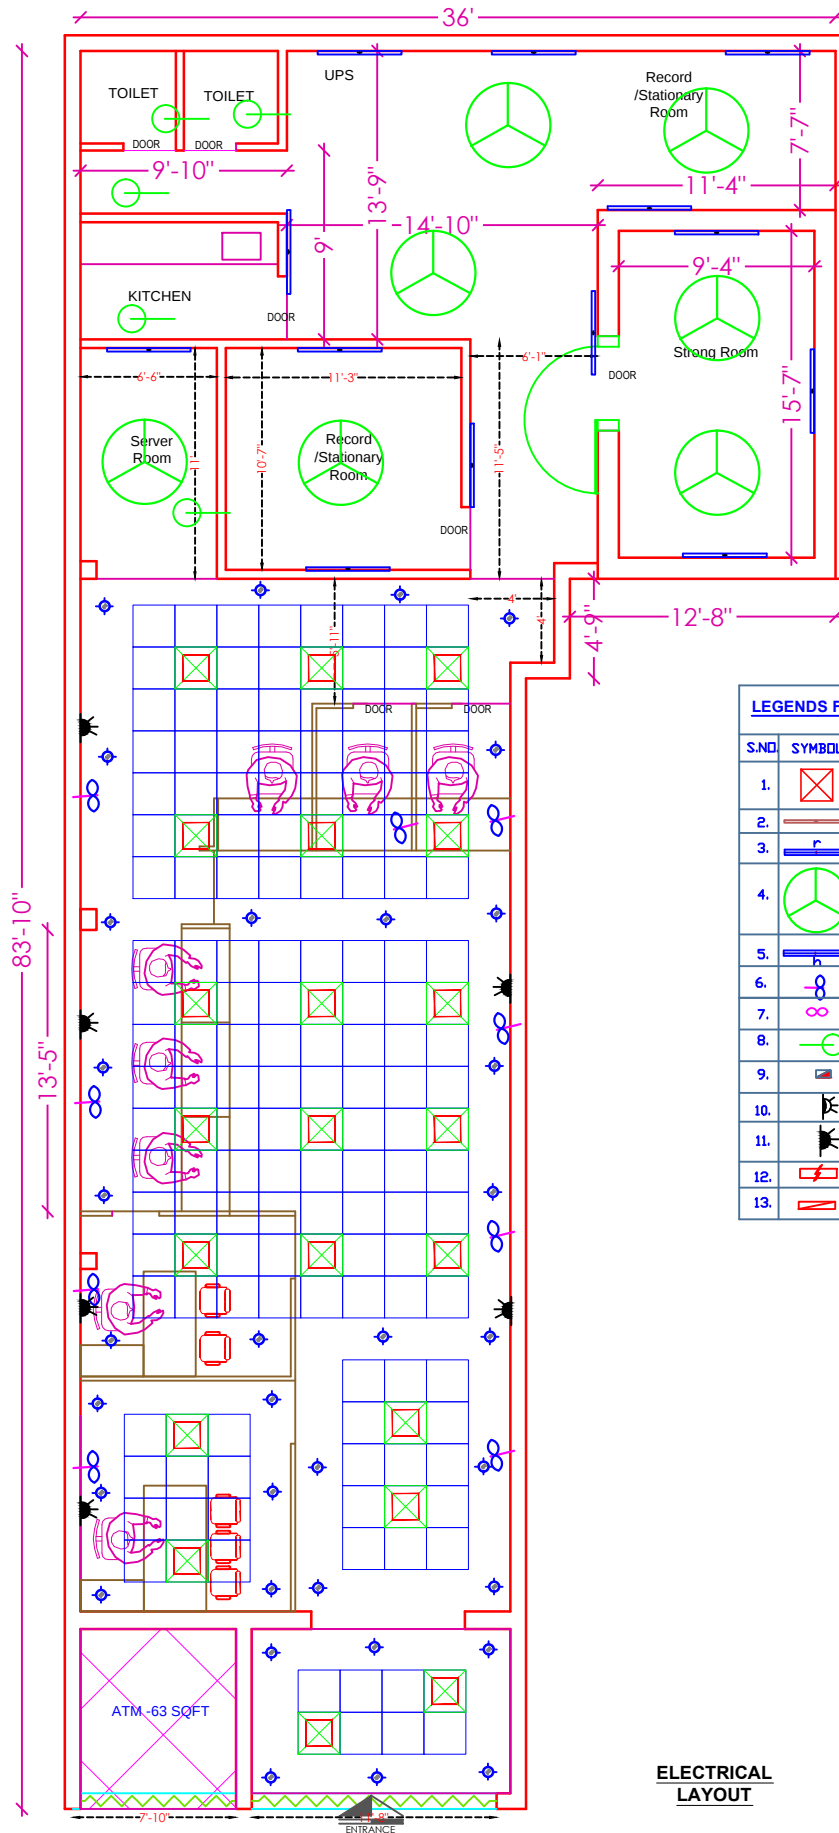

LEGENDS FOR FALSE CEILING BRANCH			
S.NO	SYMBOL	DESCRIPTION	HT.
1.		2x36w CFL RECESS LIGHT	-
2.		1x36w TUBE LIGHT	7'-0"
3.		2x36w TUBE LIGHT RECESS	-
4.		CEILING FAN	-
5.		2x36w TUBE LIGHT Hanging	8'-0"
6.		WALL MOUNTED FAN	6'-6"
7.		EXHAUST	8'-6"
8.		1x11w CFL WALL LIGHT	8'-6"
9.		SWITCH BOARD	4'-6"
10.		POWER POINT	1'-0"
11.		A.C.POINT PROPOSED AC	1'-0"
12.		MAIN LT INCOMING PANEL	-
13.		TPN Db	6'-0"

BHINGA MAIN
BRANCH

**ELECTRICAL
LAYOUT**

PROJECT

PROPOSAL LAYOUT OF INDIAN BANK MAIN BRANCH AT BHINGA
-DISTRICT BHARAICH

DRAWING

LAYOUT

NORTH



SCALE N.T.S.

DATE

NOV 2025

ARCHITECT

MOHIT & ASSOCIATES
ARCHITECTS, INTERIORS, ESTIMATORS

L-2/554 VINEET KHAND,GOMTI NAGAR,
LUCKNOW. MO.- 9582218092,7428217659