


W

E

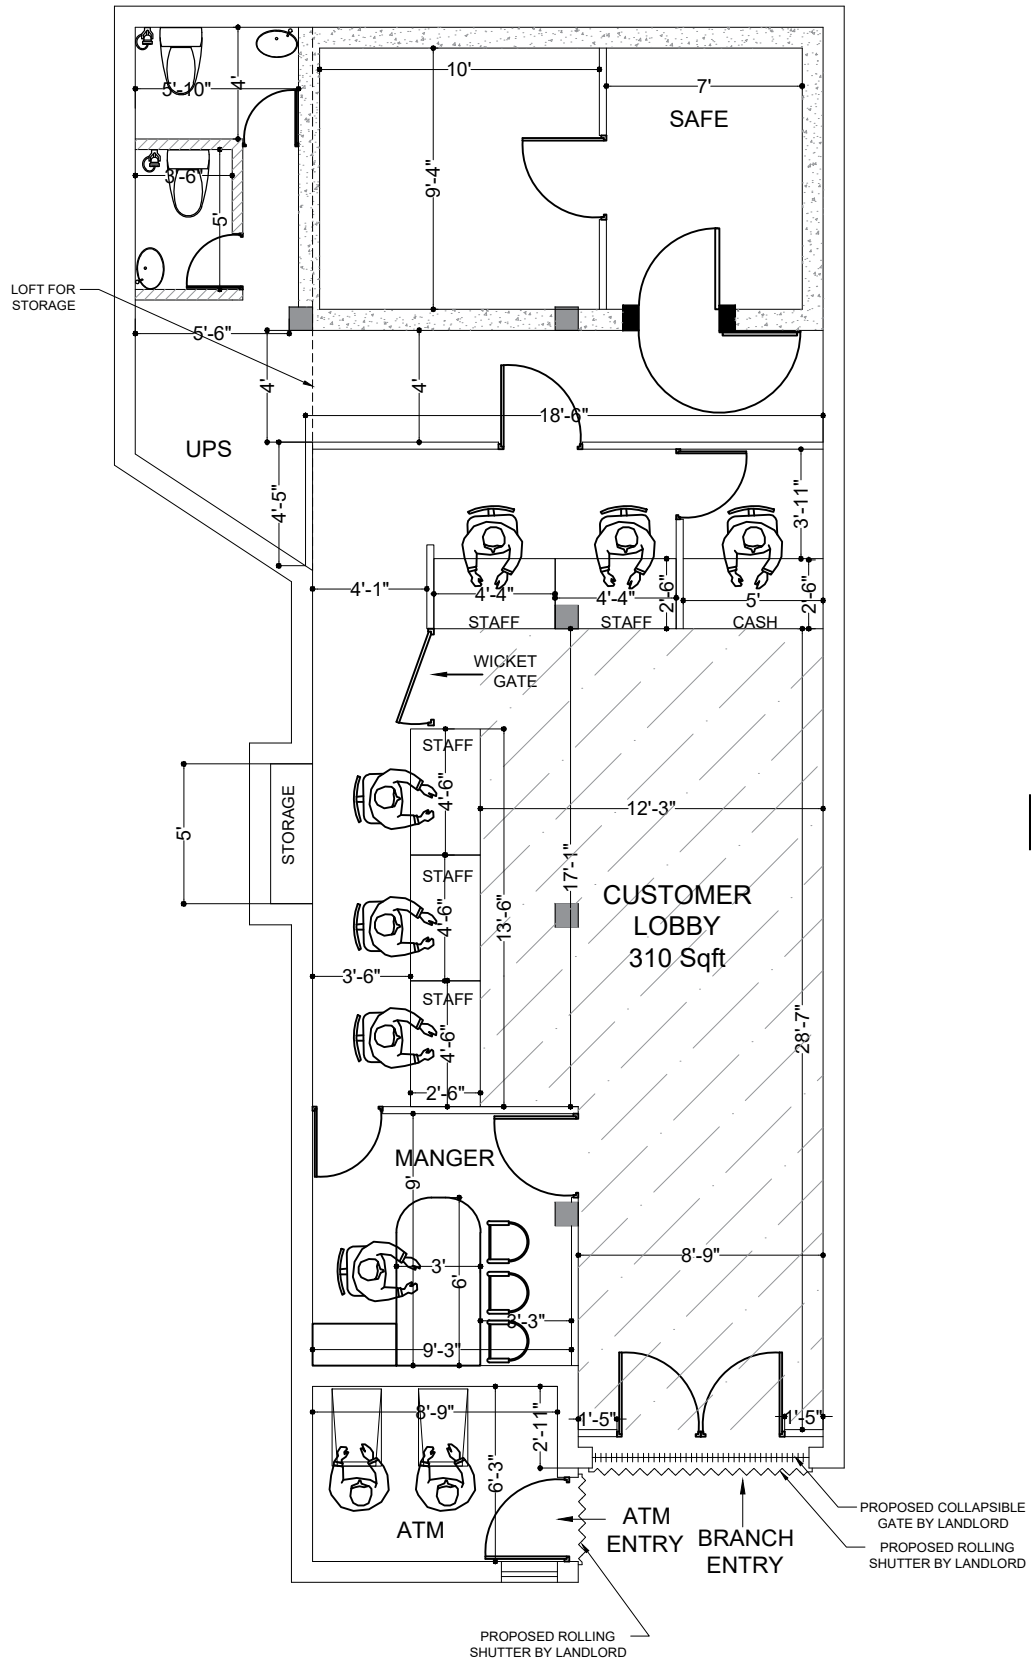

S

CLIENT

INDIAN BANK

PROJECT

Plan Showing the PROPOSED layout
of Origai Branch.

REVISION:

S.No.

DESCRIPTION

DATE

DATE

SCALE

REVISION DATE

DRAWN

ROCKY

DATE

23.12.2025

SCALE

N.T.S

REVISION DATE

DRAWING NO:

CHECKED BY:

PROJECT NO:

APPROVED BY:

NORTH: N

CONSULTANTS:

M/S ARUN ARCHITECTS

U -12, OLD NO U-27,

10TH STREET,

Anna Nagar, Chennai - 40.

Ph : 044 - 79684926