


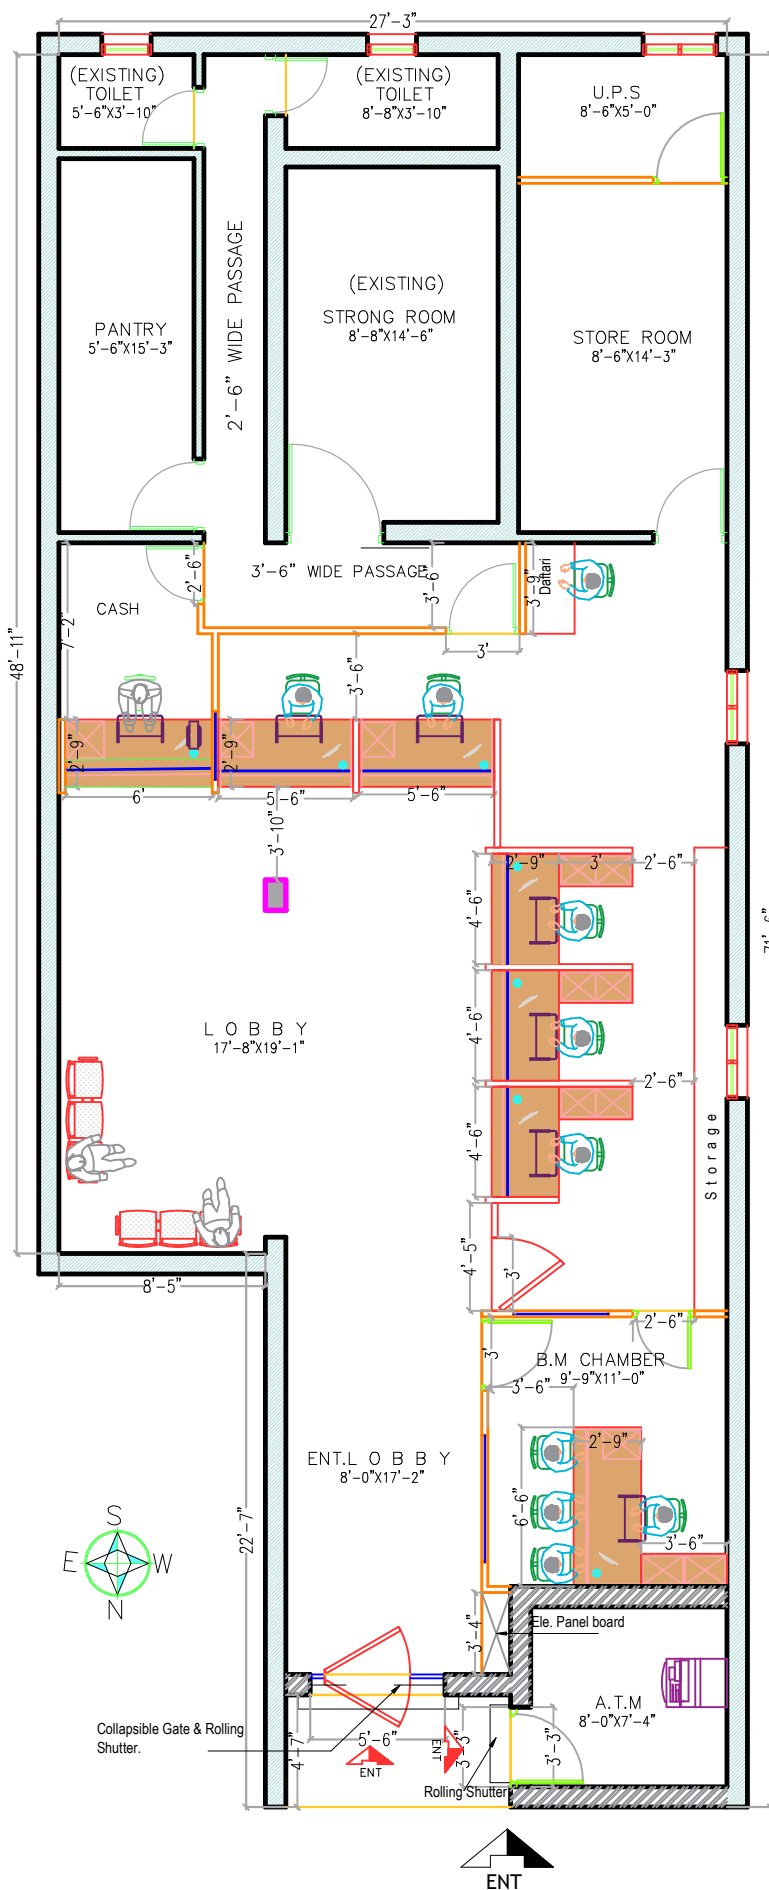

LEGEND	DESCRIPTION
	full height semiglaz partition
	Low height solid / semiglaz partition
	Full height solid partition
	Cement board partition
	fully glazed partition
	fully glazed entrance door
	Wicket door
	Semi glazed / solid door
	2'-6" ht. storage
	4'-0" ht. storage
	Full ht. storage

LEGEND	DESCRIPTION
	WALL TO BE RETAINED
	10" BRICK WALL TO BE CONSTRUCTED
	5" BRICK WALL TO BE CONSTRUCTED
	10" R.C.C. WALL TO BE CONSTRUCTED
	WALL TO BE DISMANTLED

INTERIOR LAYOUT PLAN
 Carpet area including A.T.M & excluding toilets :-
 1610.00 Sft (Approx)

Clint Name.
INDIAN BANK
 Location.
JAGANNATH PRASAD

Drg. Title.
**INTERIOR LAYOUT
 PLAN(ALT-6)**

Rev. No. ~~1~~
 Drg. No. ~~1~~
 Drawn by ~~1~~
 Date 24/09/2025



Techno Arch
 Plot No.- 71/7, Jadupur, Near Ranasinghpur Mo.
 Bhubaneswar Ph. 0674-2551479 Mobile. 94377