



PROPOSED FALSE CEILING
DESIGN OF INDIAN BANK
BRANCH PALLAR
(M.P.)

FALSE CEILING DESIGN


LEGEND

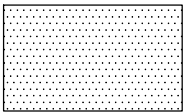

GYPSUM FALSE CEILING
AREA -200 SQ FT

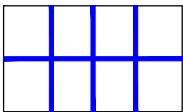

ARMSTRONG CEILING
AREA -300 SQ FT

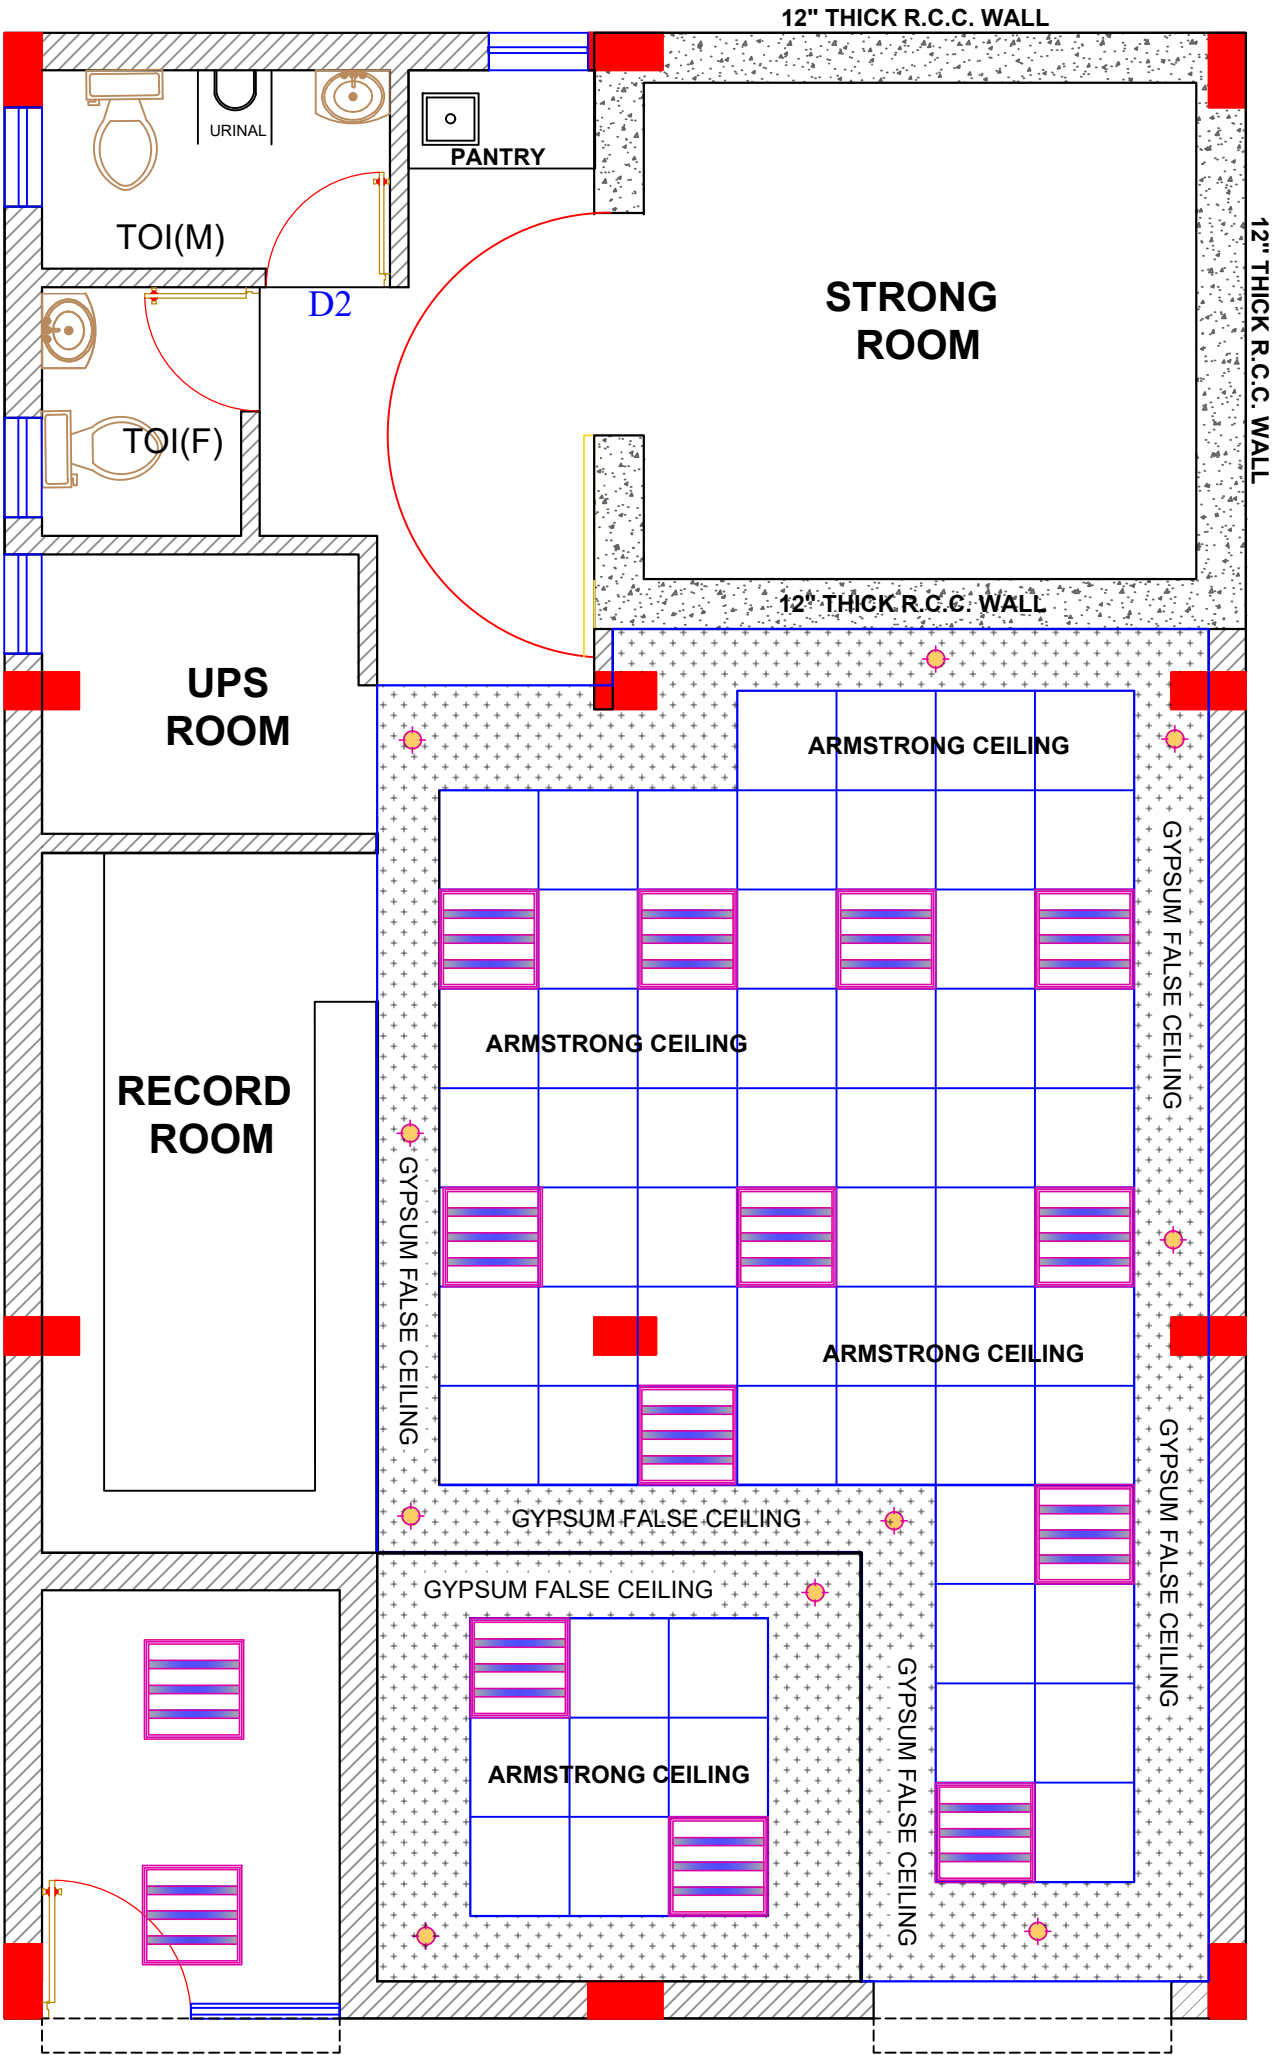

AR NITIN PARATE

DATE - 06/09/2025

SIGNATURE -

AR. ASHISH SHRIVASTAVA
CHARTERED ARCHITECT
CA/92/15120
KUSHI AND ASSOCIATE
11, SWASTIK COMPLEX,
RUSSEL CROSSING, JABALPUR
MOB 9131343384, 9425150793