


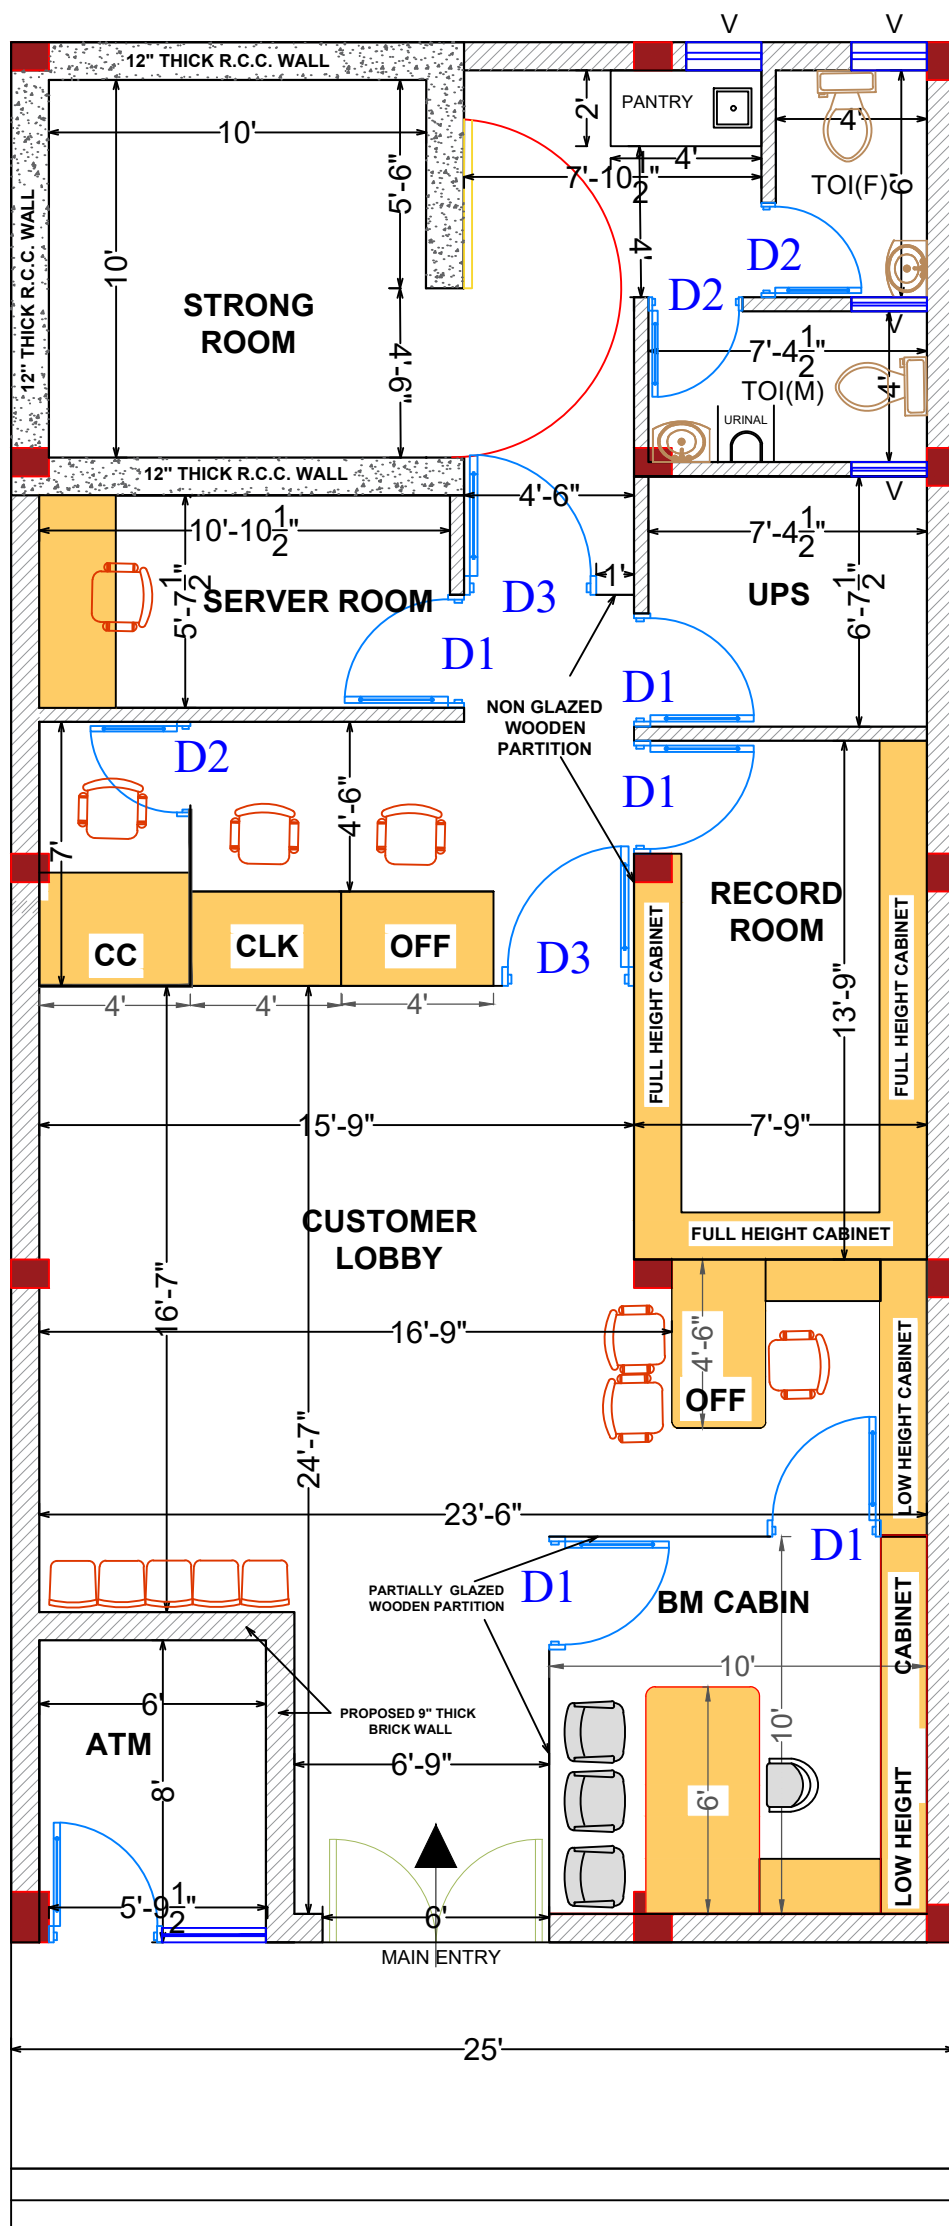

PROPOSED INTERIOR
FURNISHING OF INDIAN
BANK BRANCH RAIPUR
HOSHANGABAD(M.P.)

FINAL DRAWING

AR NITIN PARATE

DATE - 04/09/2025

SIGNATURE -

AR. ASHISH SHRIVASTAVA
CHARTERED ARCHITECT
CA/92/15120
KUSHI AND ASSOCIATE
11, SWASTIK COMPLEX,
RUSSEL CROSSING, JABALPUR
MOB 9131343384, 9425150793