


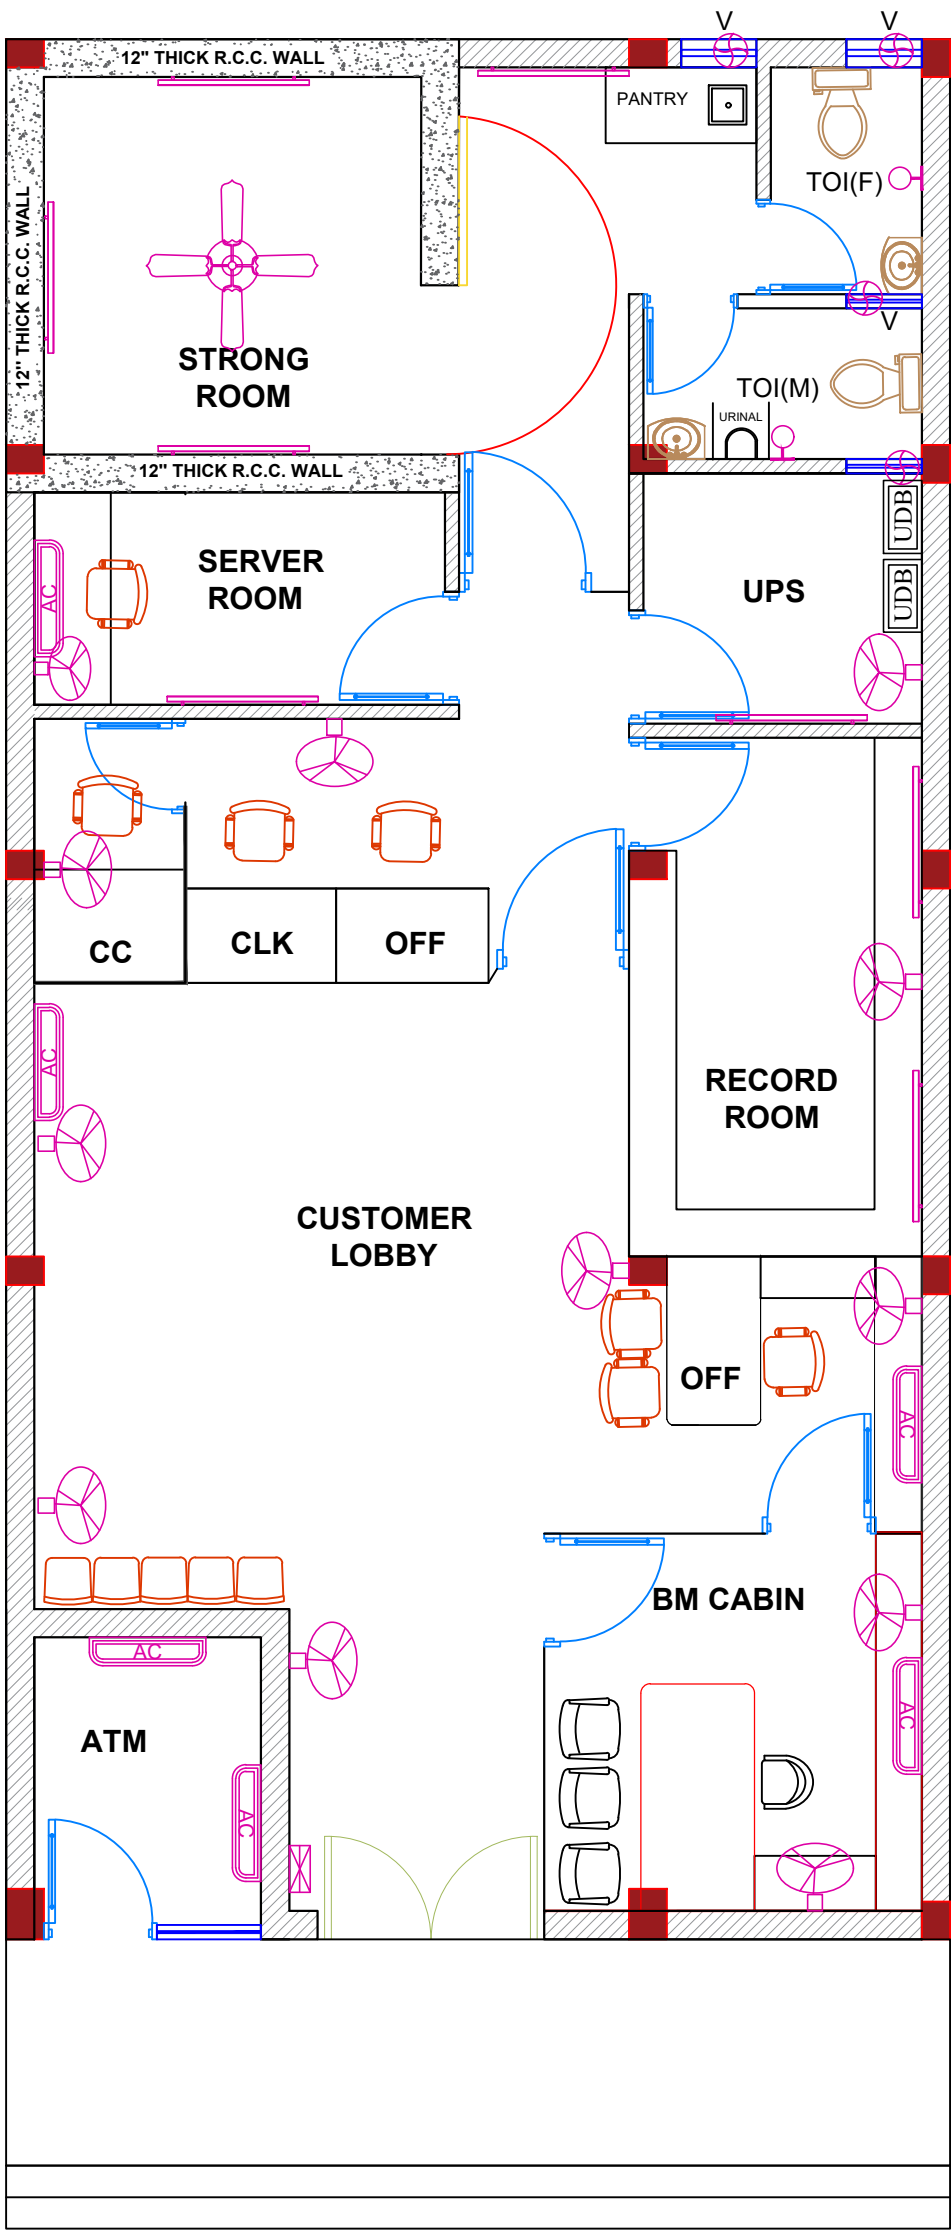

PROPOSED ELECTRICAL
AND AC WORKS OF
INDIAN BANK BRANCH
RAIPUR HOSHANGABAD
(M.P.)

ELECTRICAL LAYOUT

ELECTRICAL SCHEDULE

S. NO.	SYMBOL	ITEM REFER	SYMBOL
1		DOWN LIGHTER	12
2		ELECTRICAL PANEL	01
3		WALL FAN	12
4		CEILING FAN	01
5		EXHAUST FAN	04
6		TUBE LIGHT	08
7		AIR CONDITIONER	06
8		2'X2' LED	15
9		UPS DB	02
10		LED BULB	02

AR NITIN PARATE

DATE - 04/09/2025

SIGNATURE -

AR. ASHISH SHRIVASTAVA
CHARTERED ARCHITECT
CA/92/15120
KUSHI AND ASSOCIATE
11, SWASTIK COMPLEX,
RUSSEL CROSSING, JABALPUR
MOB 9131343384, 9425150793