


N

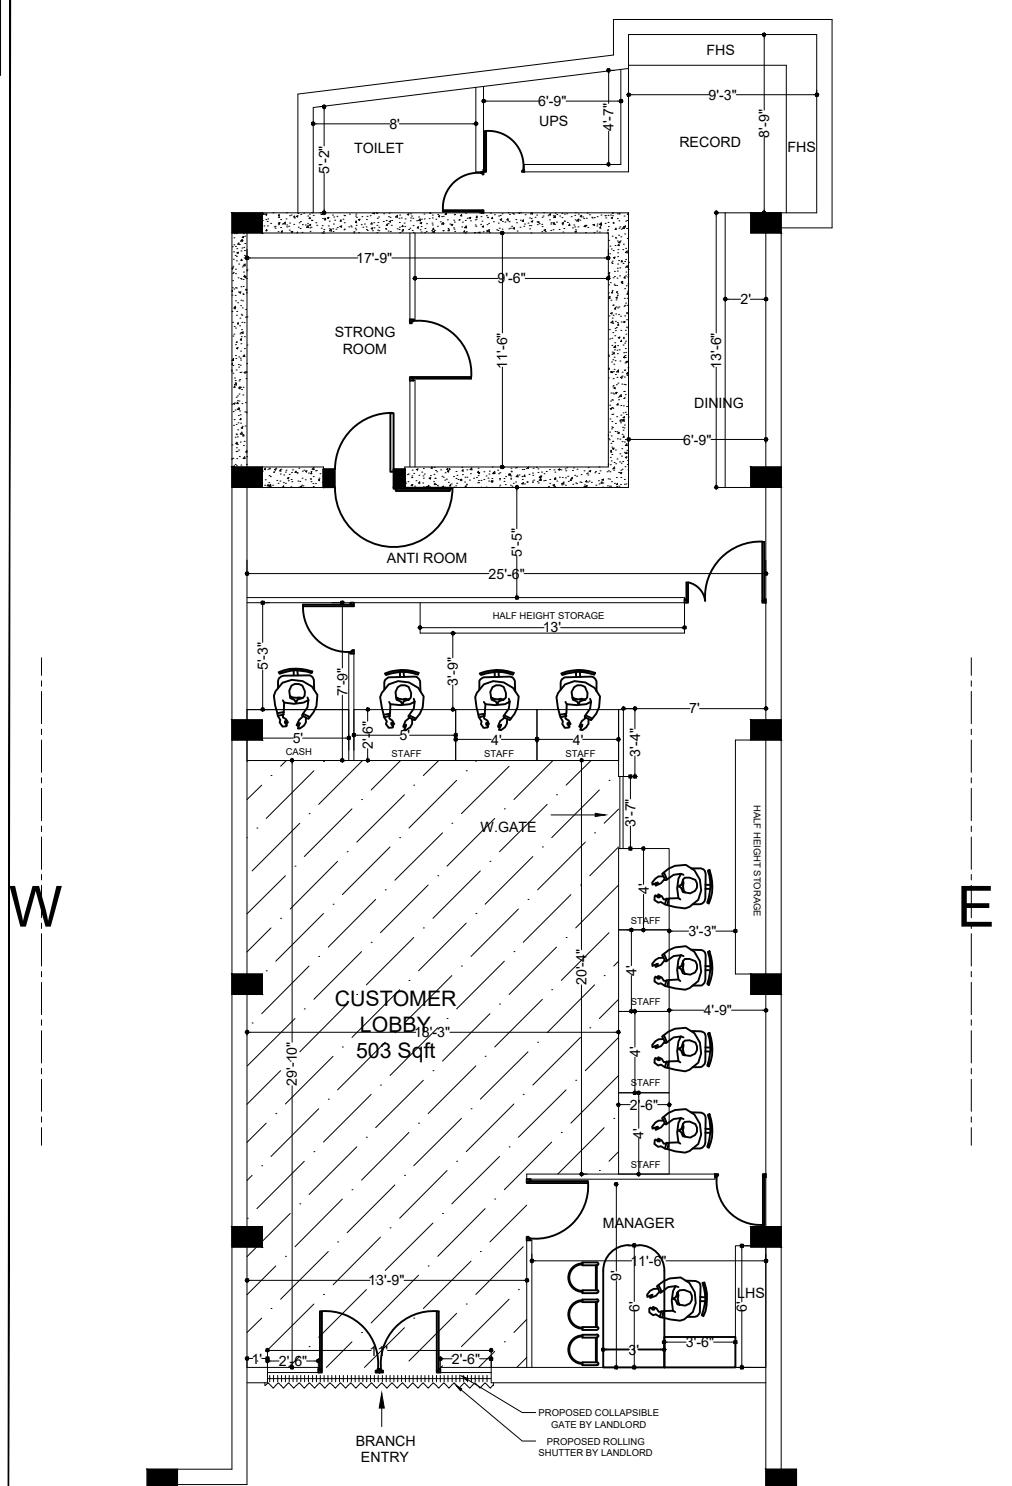

CLIENT	PROJECT	REVISIONS		DRAWN	ROCKY	DRAWING NO.	CHECKED BY:	CONSULTANTS:
		S/N	DESCRIPTION					
INDIAN BANK	PLAN SHOWING THE PROPOSED LAYOUT OF INDIAN BANK CHINNAKANCHI BRANCH, KANCHIPURAM.			30.12.2025	N.T.S.			M/S ARUN ARCHITECTS U-12, OLD NO U-27, 10TH STREET, Anna Nagar, Chennai - 40. Ph : 044 - 2621 5855.
				02.01.2026				
		AREA STATEMENT:				N		
		1605 Sqft (Excluding toilet)						

REvised 02.01.26