


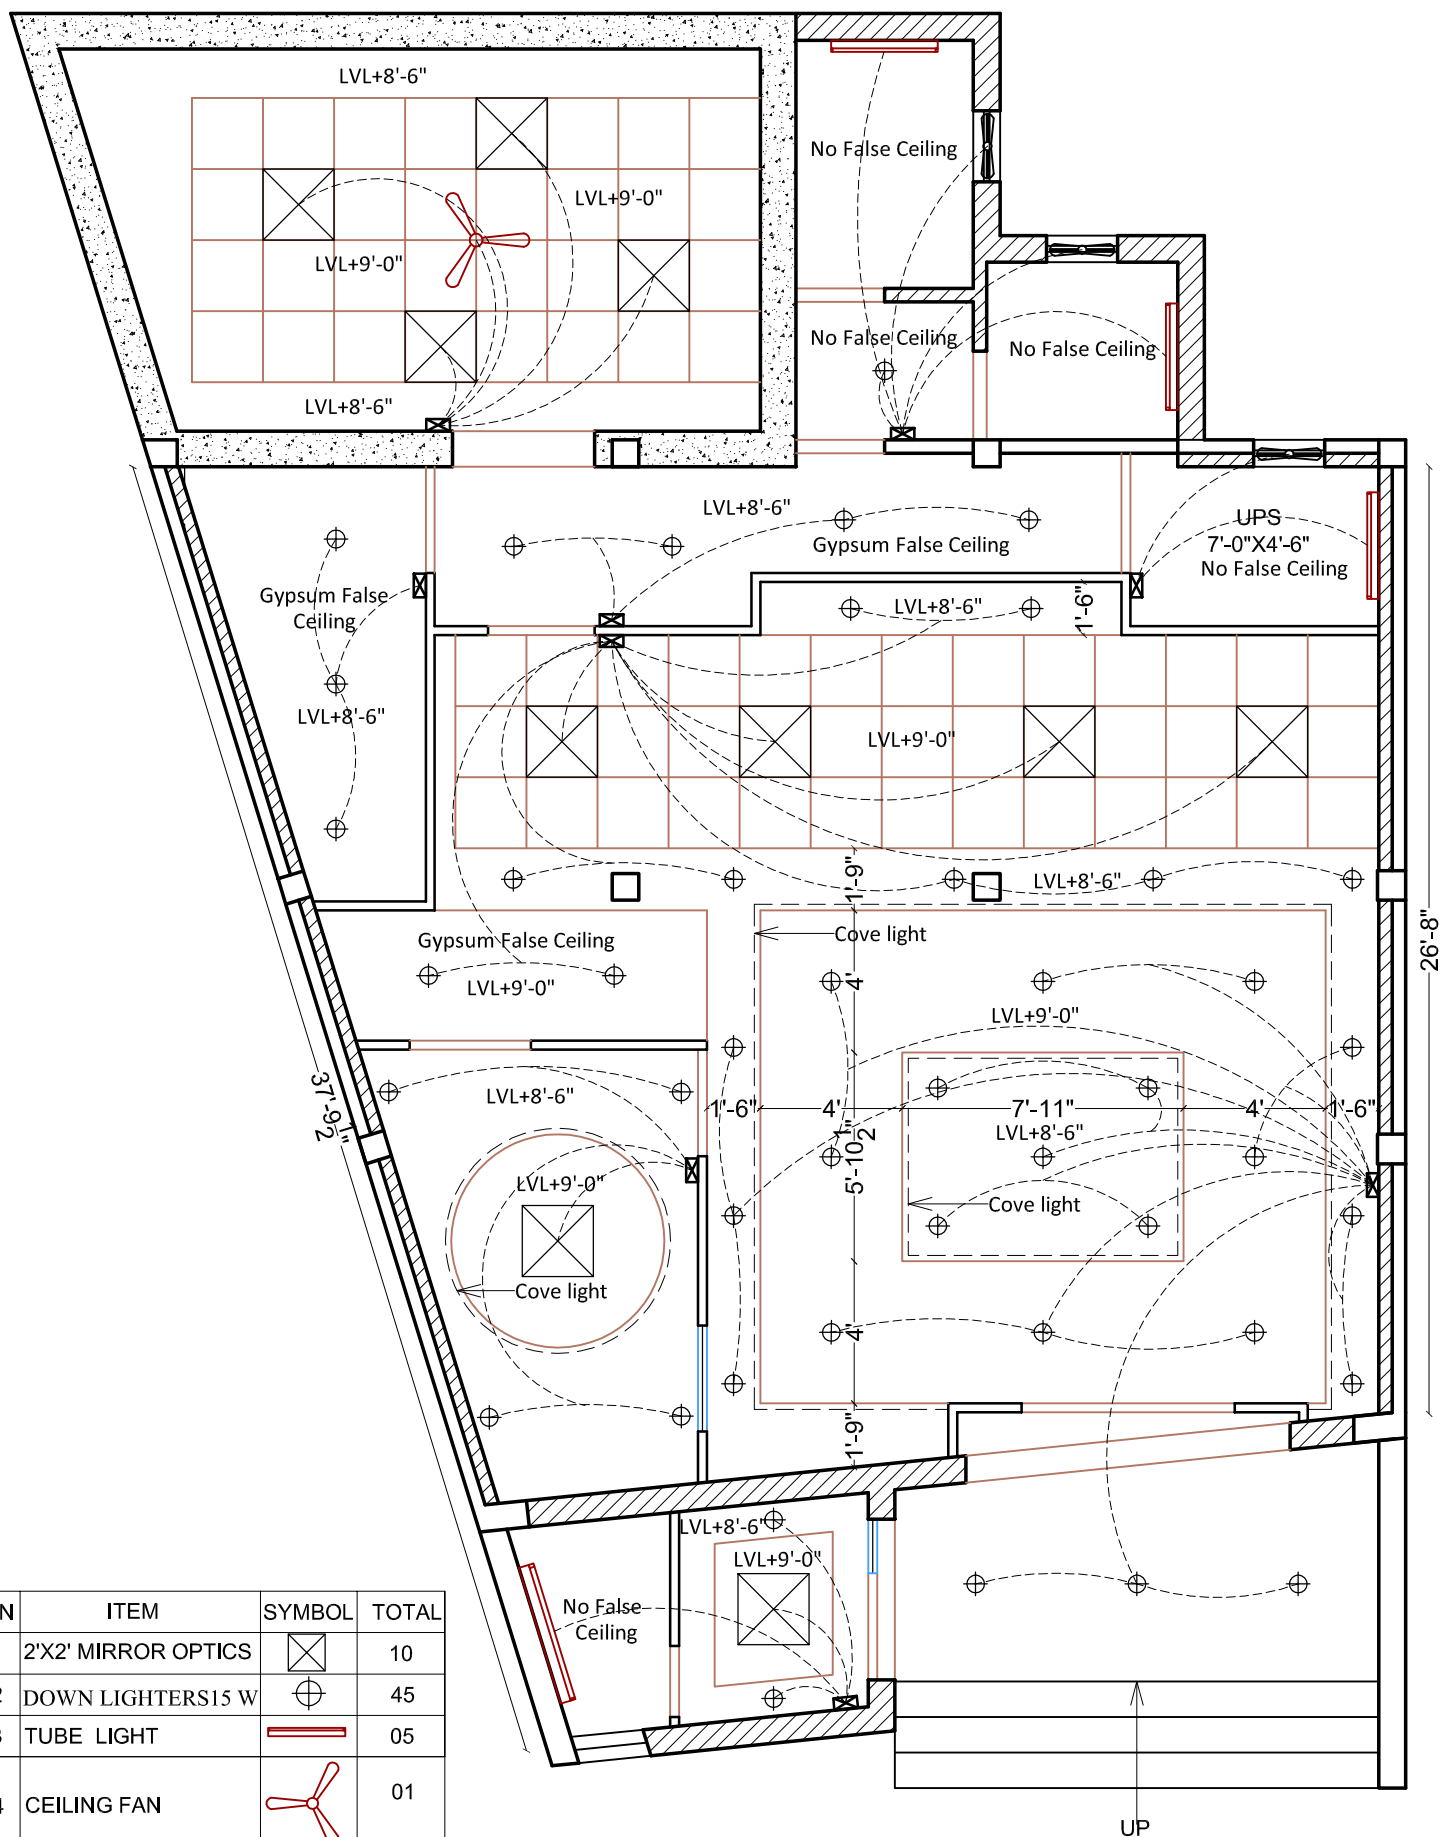

FOR ISSUE				FOR REVISION				scale :		project no :		project title				architects	
date	issued	date	no	date	revised	date	no	date :	27-12-2025	drawing no :	PROPOSED INTERIORS FOR INDIAN BANK ARJUNGANJ BRANCH.				 GUPTA & ASSOCIATES <i>Architects, Interior designers, Planners</i>		
								drawn by :		revision no :							CLIENT:-
								checked by :		architect's sign :	drawing title		north :		 N		
								approved by :			RCP LAYOUT						

GUPTA & ASSOCIATES
Architects, Interior designers, Planners
9B-42 MOHAN KUNJ, VRINDAVAN COLONY
RAEBARELI ROAD, LUCKNOW - 226029