


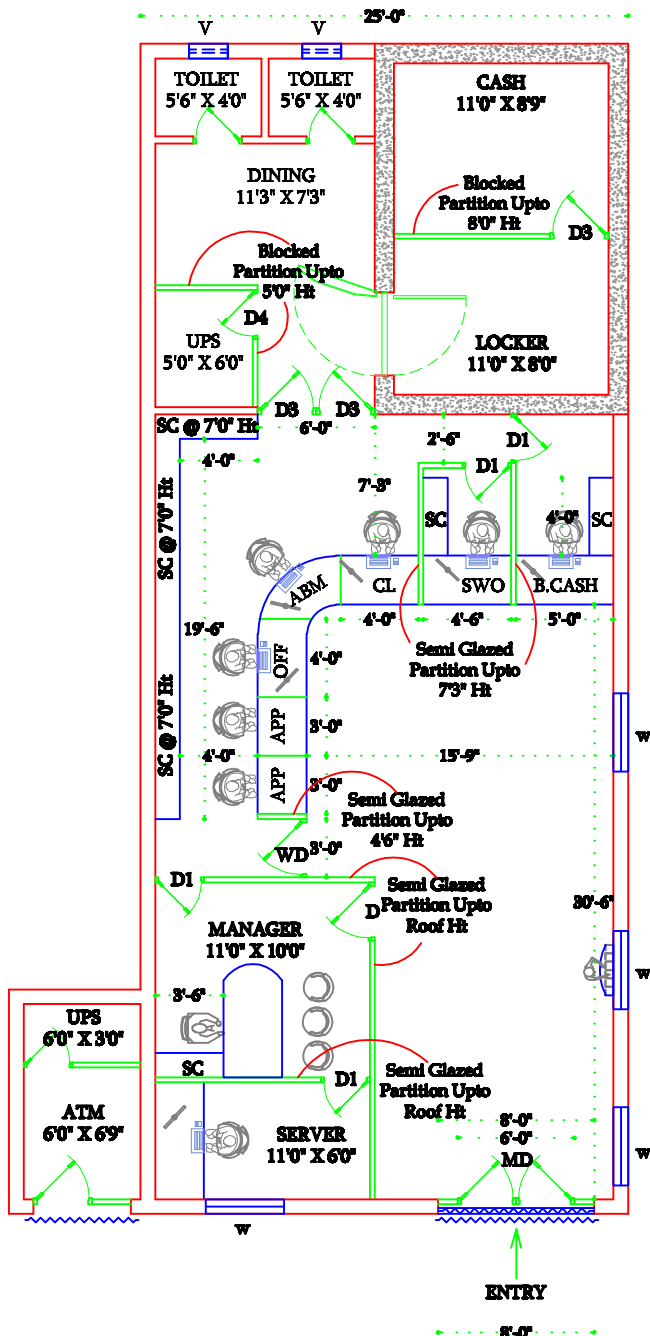

PROJECT

PROPOSED INTERIOR FURNISHING FOR INDIAN BANK AT ALWARTHIRUNAGARI BRANCH

NOTE

- 1) ALL DIMENSIONS ARE IN FEET & INCHES
- 2) DRAWING TO BE READ IN CONJUNCTION WITH DETAILS
- 3) ALL DISCREPANCIES MUST BE BROUGHT TO THE NOTICE OF THE ARCHITECT
- 4) SAMPLE OF FURNITURE TO BE APPROVED BEFORE EXECUTION

FALSE CEILING AREA

BANKING HALL -	1092 SFT
SAFE ROOM -	187 SFT
ATM ROOM -	60 SFT
TOTAL	1339 SFT

FALSE CEILING AREA

BANKING HALL -	946 SFT
ATM AREA -	45 SFT
TOTAL	991 SFT

SCHEDULE OF JOINERIES (PROPOSED)

MD	- SEMIGLAZED DOOR	- 4'6"X7'0"
SD	- SAFE ROOM DOOR	- 3'6"X7'0"
D	- SEMIGLAZED DOOR	- 3'0"X7'0"
D1	- SEMIGLAZED DOOR	- 2'6"X7'0"
D2	- SEMIGLAZED DOOR	- 2'6"X5'0"
D3	- FLUSH DOOR	- 3'0"X7'0"
D4	- FLUSH DOOR	- 2'6"X5'0"
WD	- WICKET DOOR	- 3'0"X3'0"
SC	- SIDE CREDENZA	- 2'6" B

TITLE

WORKING DRAWING



DRAWN : D.J.VIJAY

SCALE : 1"=8'0"

JOB NO: I20-2018

DATE : 25.11.2020

SHEET SIZE: A4

ARCHITECT

Ar. T.MAYILVAHANAN, M.E., A.I.A., M.C.A., P.h.d.,



COS CONSULTANCY SERVICES

ARCHITECTURE, INTERIORS, STRUCTURAL
ENGINEERS & DESIGNERS

6/13, Kamaraj Nagar 4th Street,

Tallakulam, Madurai - 625002

Phone : 0452 - 2521869

Email id: cosquant93@gmail.com