



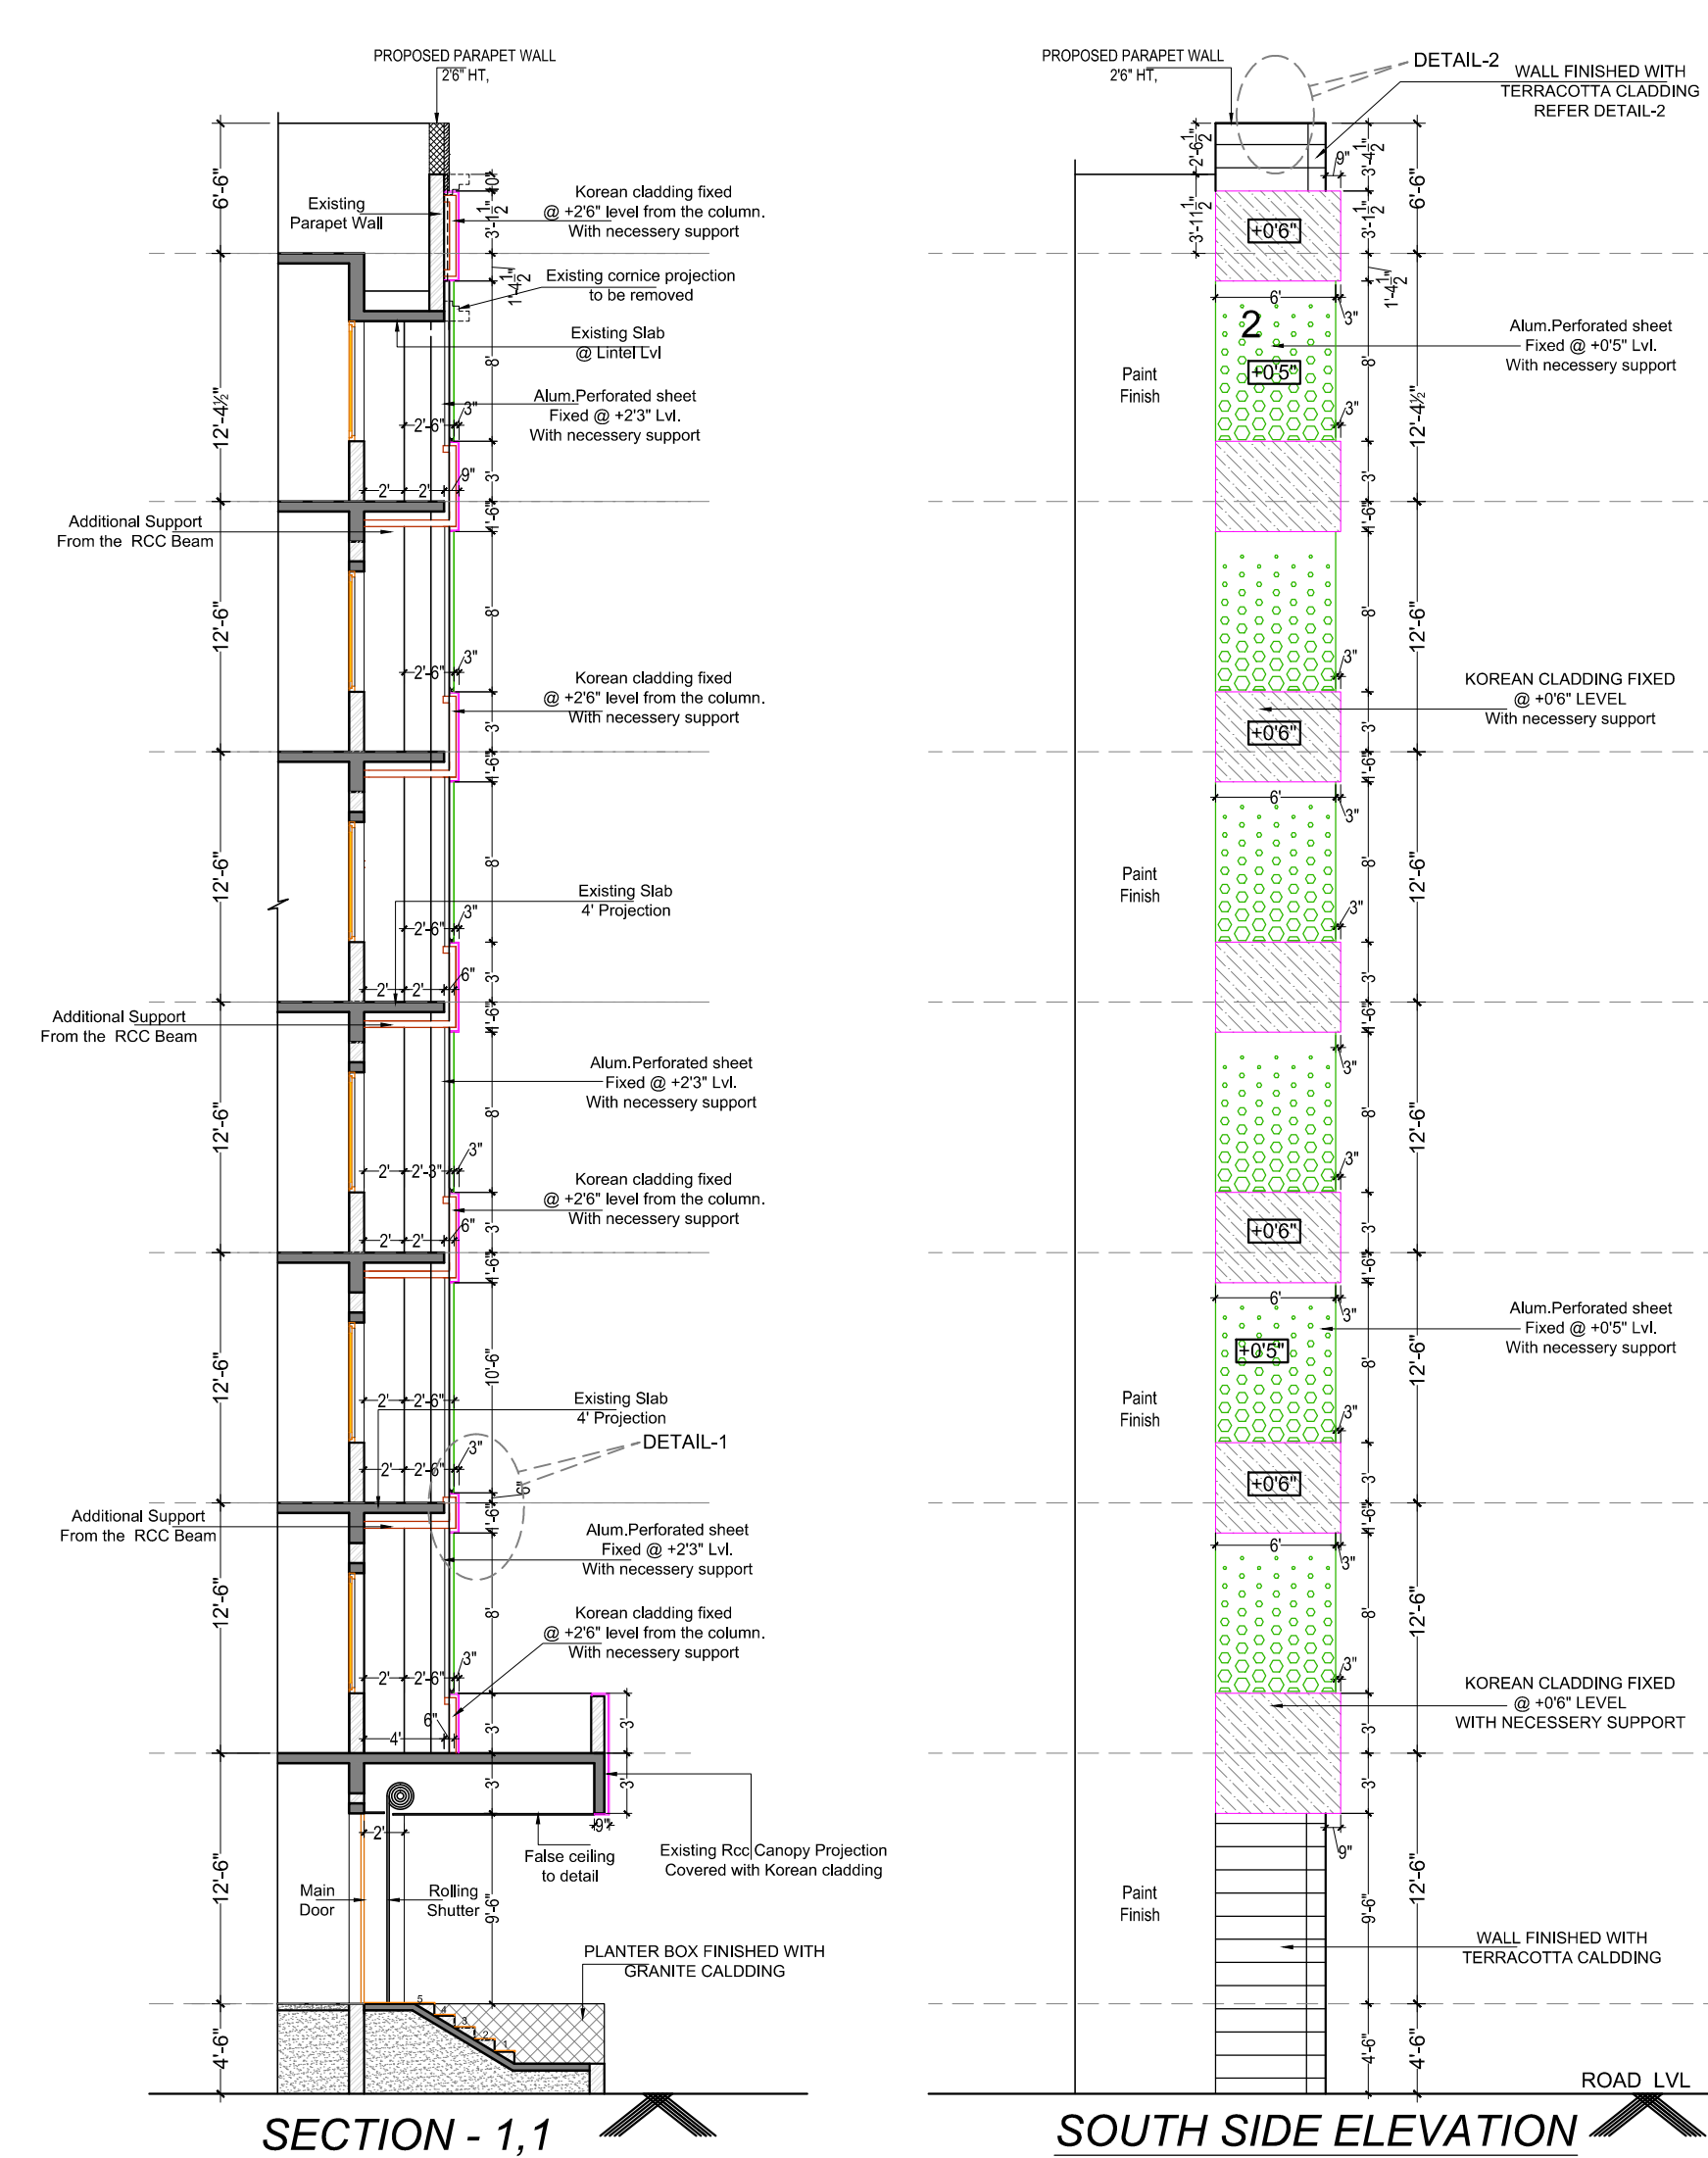

SOUTH SIDE ELEVATION

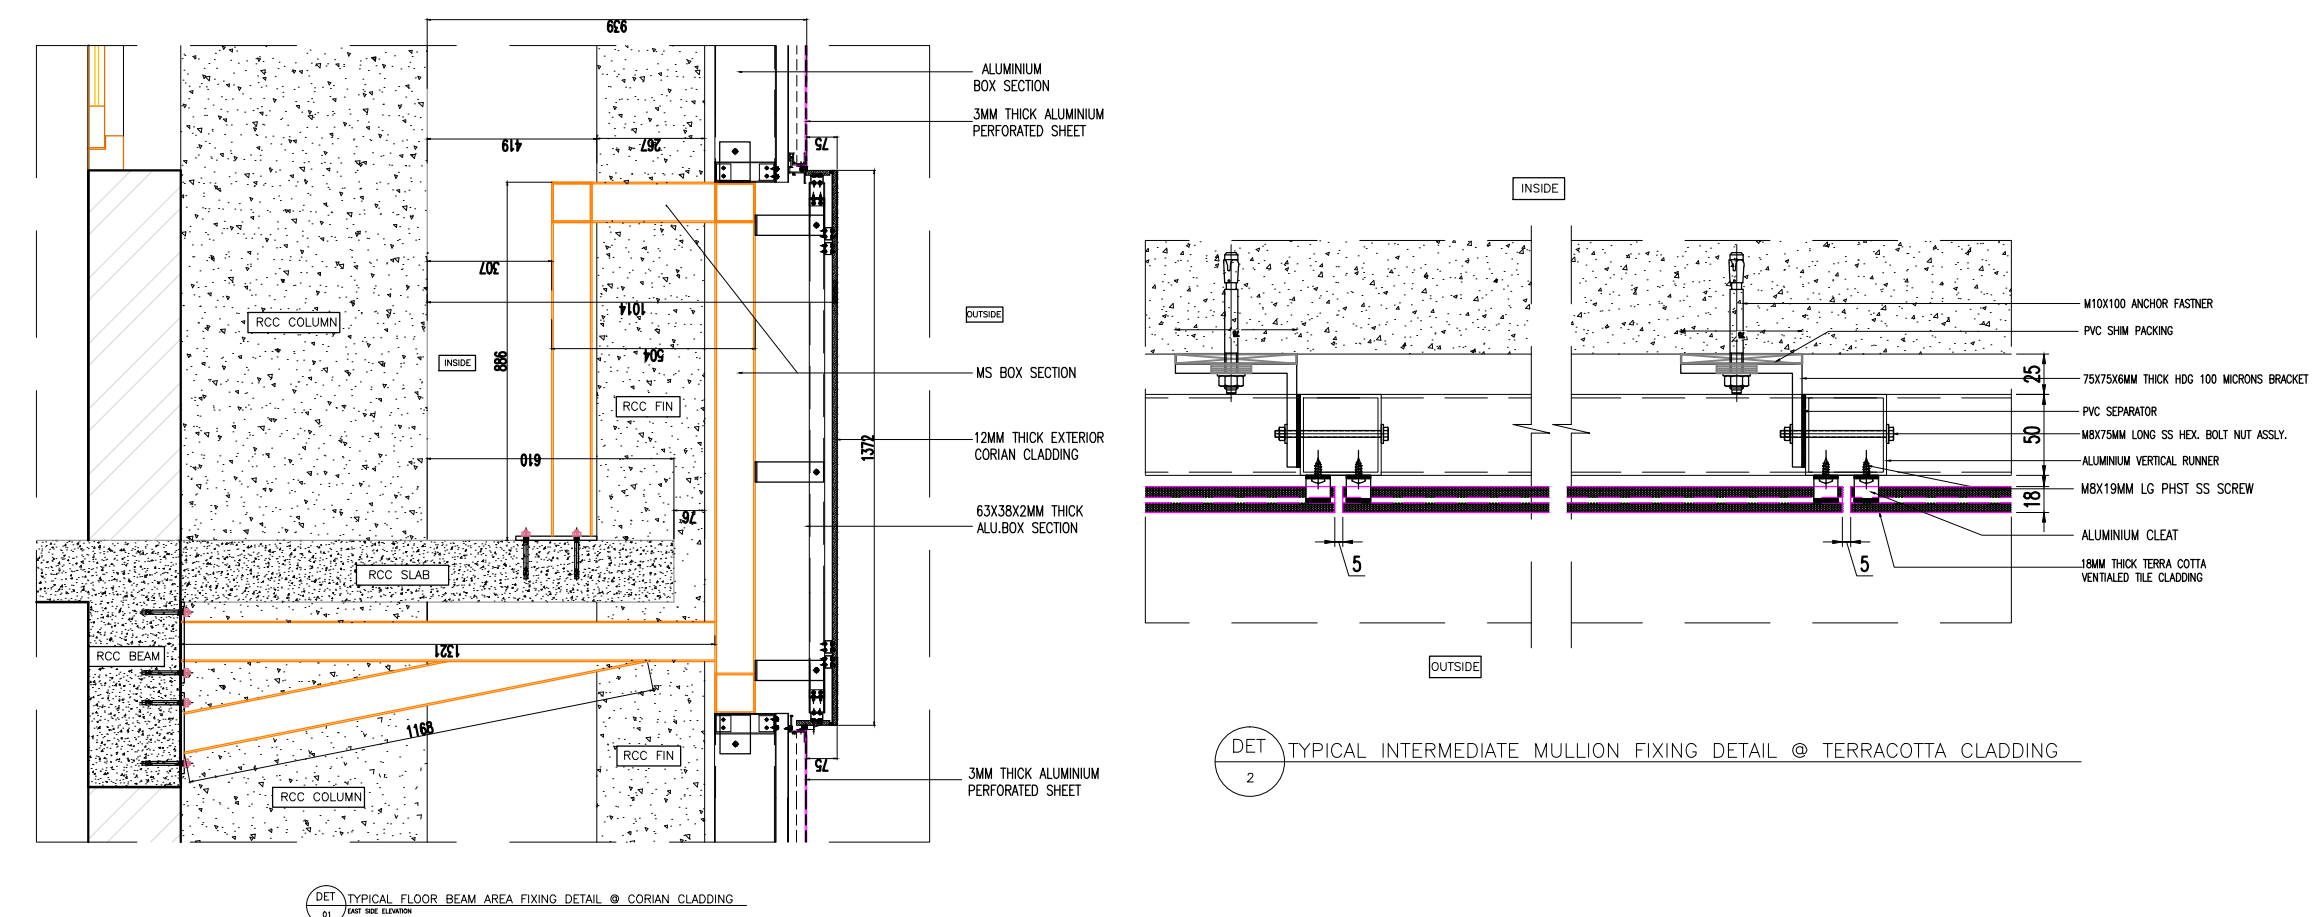

DET TYPICAL INTERMEDIATE MULLION FIXING DETAIL @ TERRACOTTA CLADDING

THIS PROPERTY IS A COPYRIGHT OF THE ARCHITECT
WHICH SHOULD NOT BE REPRODUCED OR COPIED
WITHOUT ANY PRIOR PERMISSION FROM THE ARCHITECT.