



INDIAN BANK Z.O. AT KARNAL

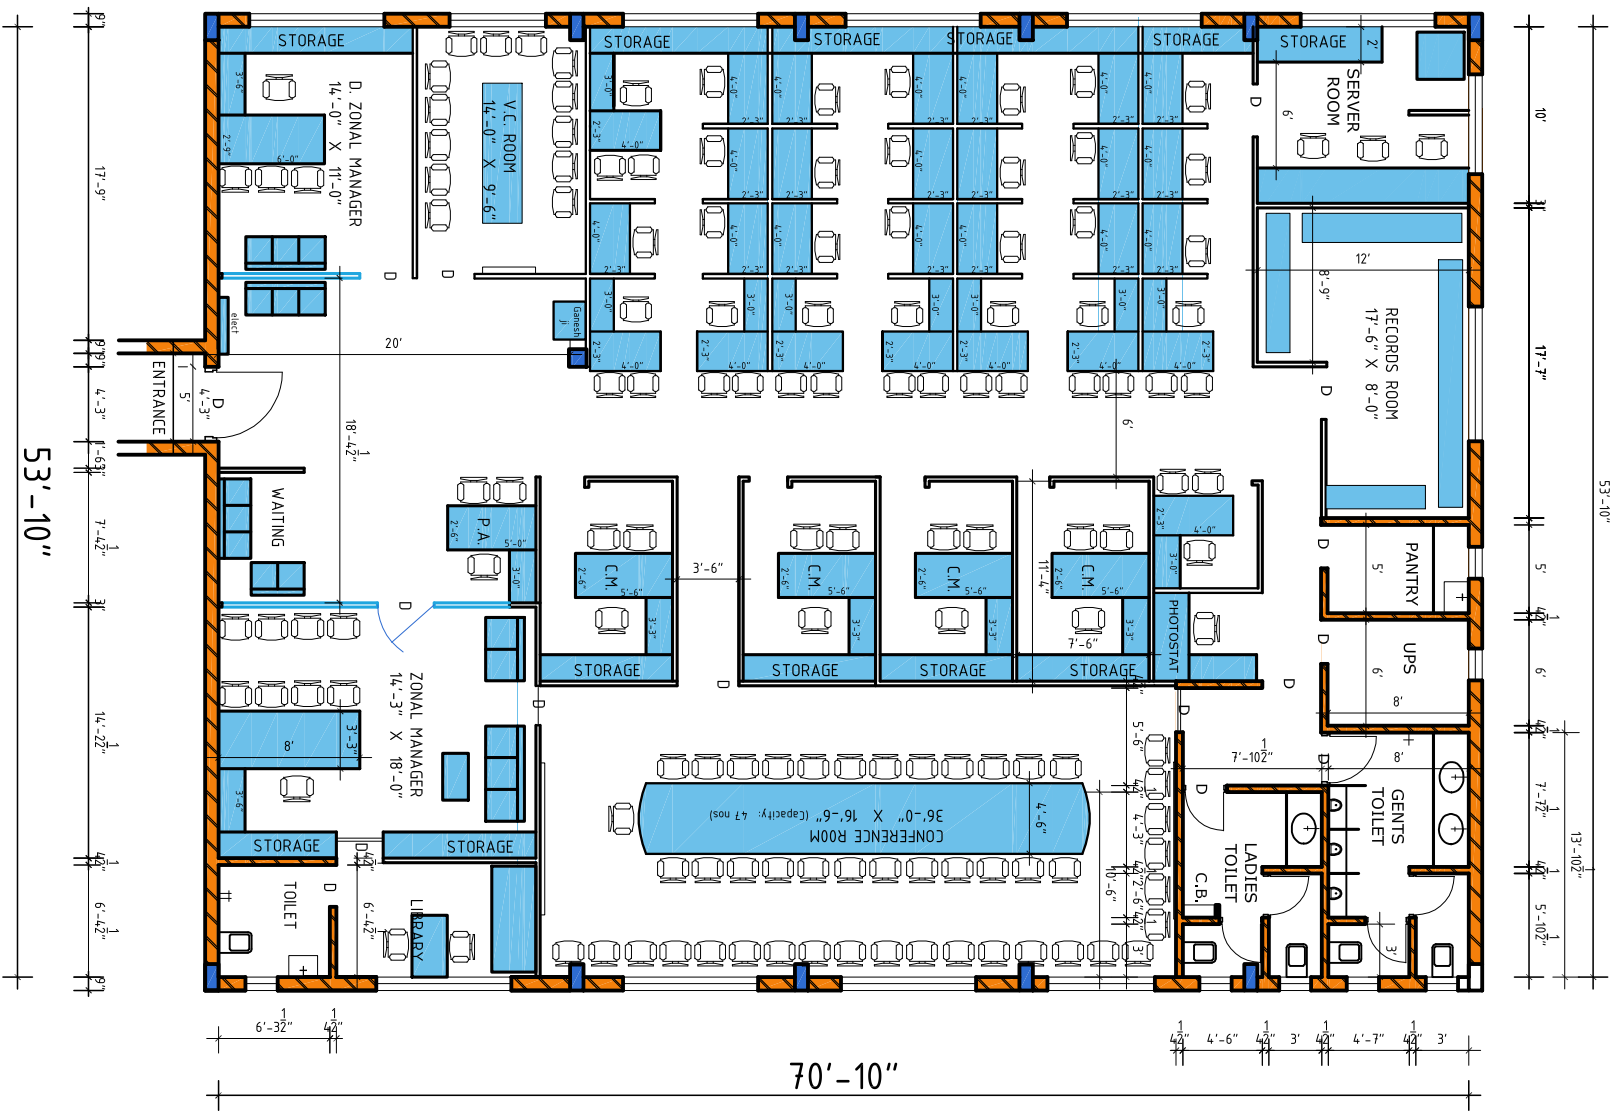

**INDIAN BANK ZO
AT KARNAL**

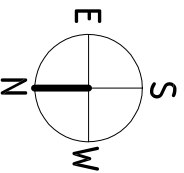

GURDEV GROUP OF ARCHITECTS
Architects, Valuers, Planner, Interior & Ind. Designers
S.C.O. - 1094-95, 2nd Floor, Sector-22 B, Chandigarh
Ph.: 0172-5068450, Mobile: 947008450