



INDIAN BANK Z.O. AT KARNAL

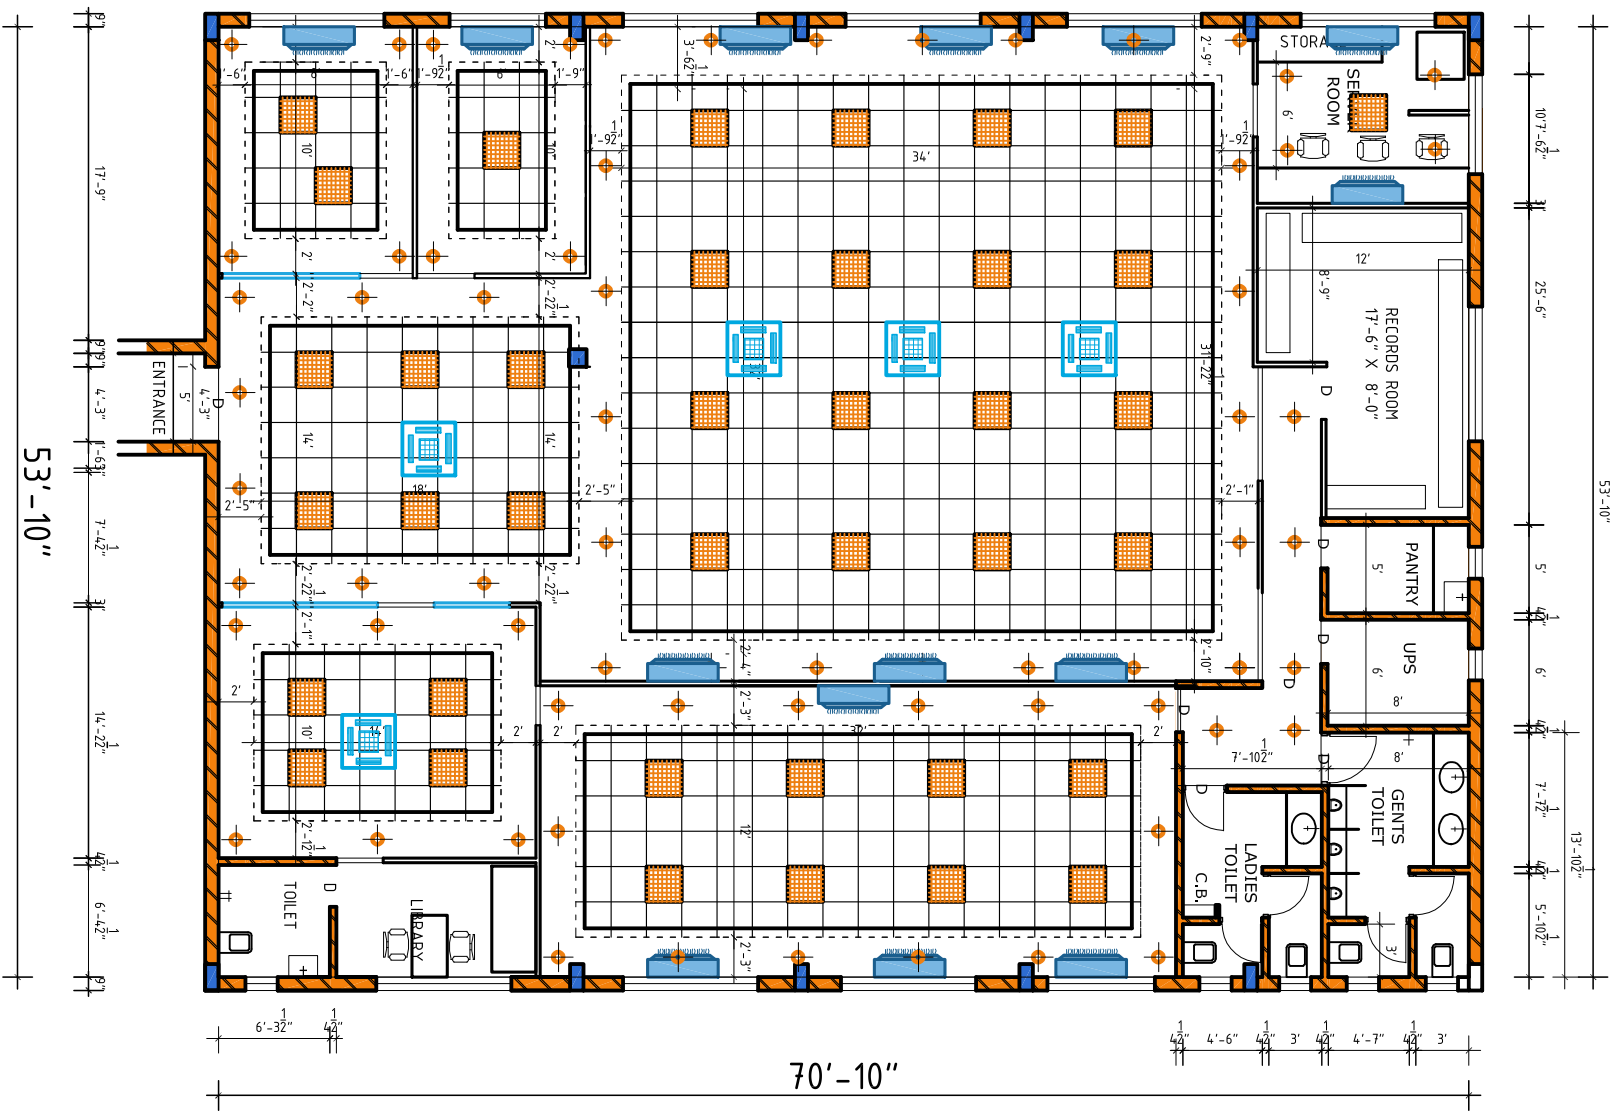

INDIAN BANK Z.O
AT KARNAL

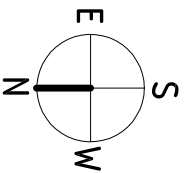

GURDEV GROUP OF ARCHITECTS
Architects, Valuers, Planner, Interior & Ind. Designers
S.C.O. - 1094-95, 2nd Floor, Sector-22 B, Chandigarh
Ph.: 0172-5068450, Mobile: 9417008450