


SCHEMATIC FLOOR PLAN - CONFERENCE HALL
PROPOSED CONFERENCE HALL FOR INDIAN BANK



UNKNOWN ARCHITECTS

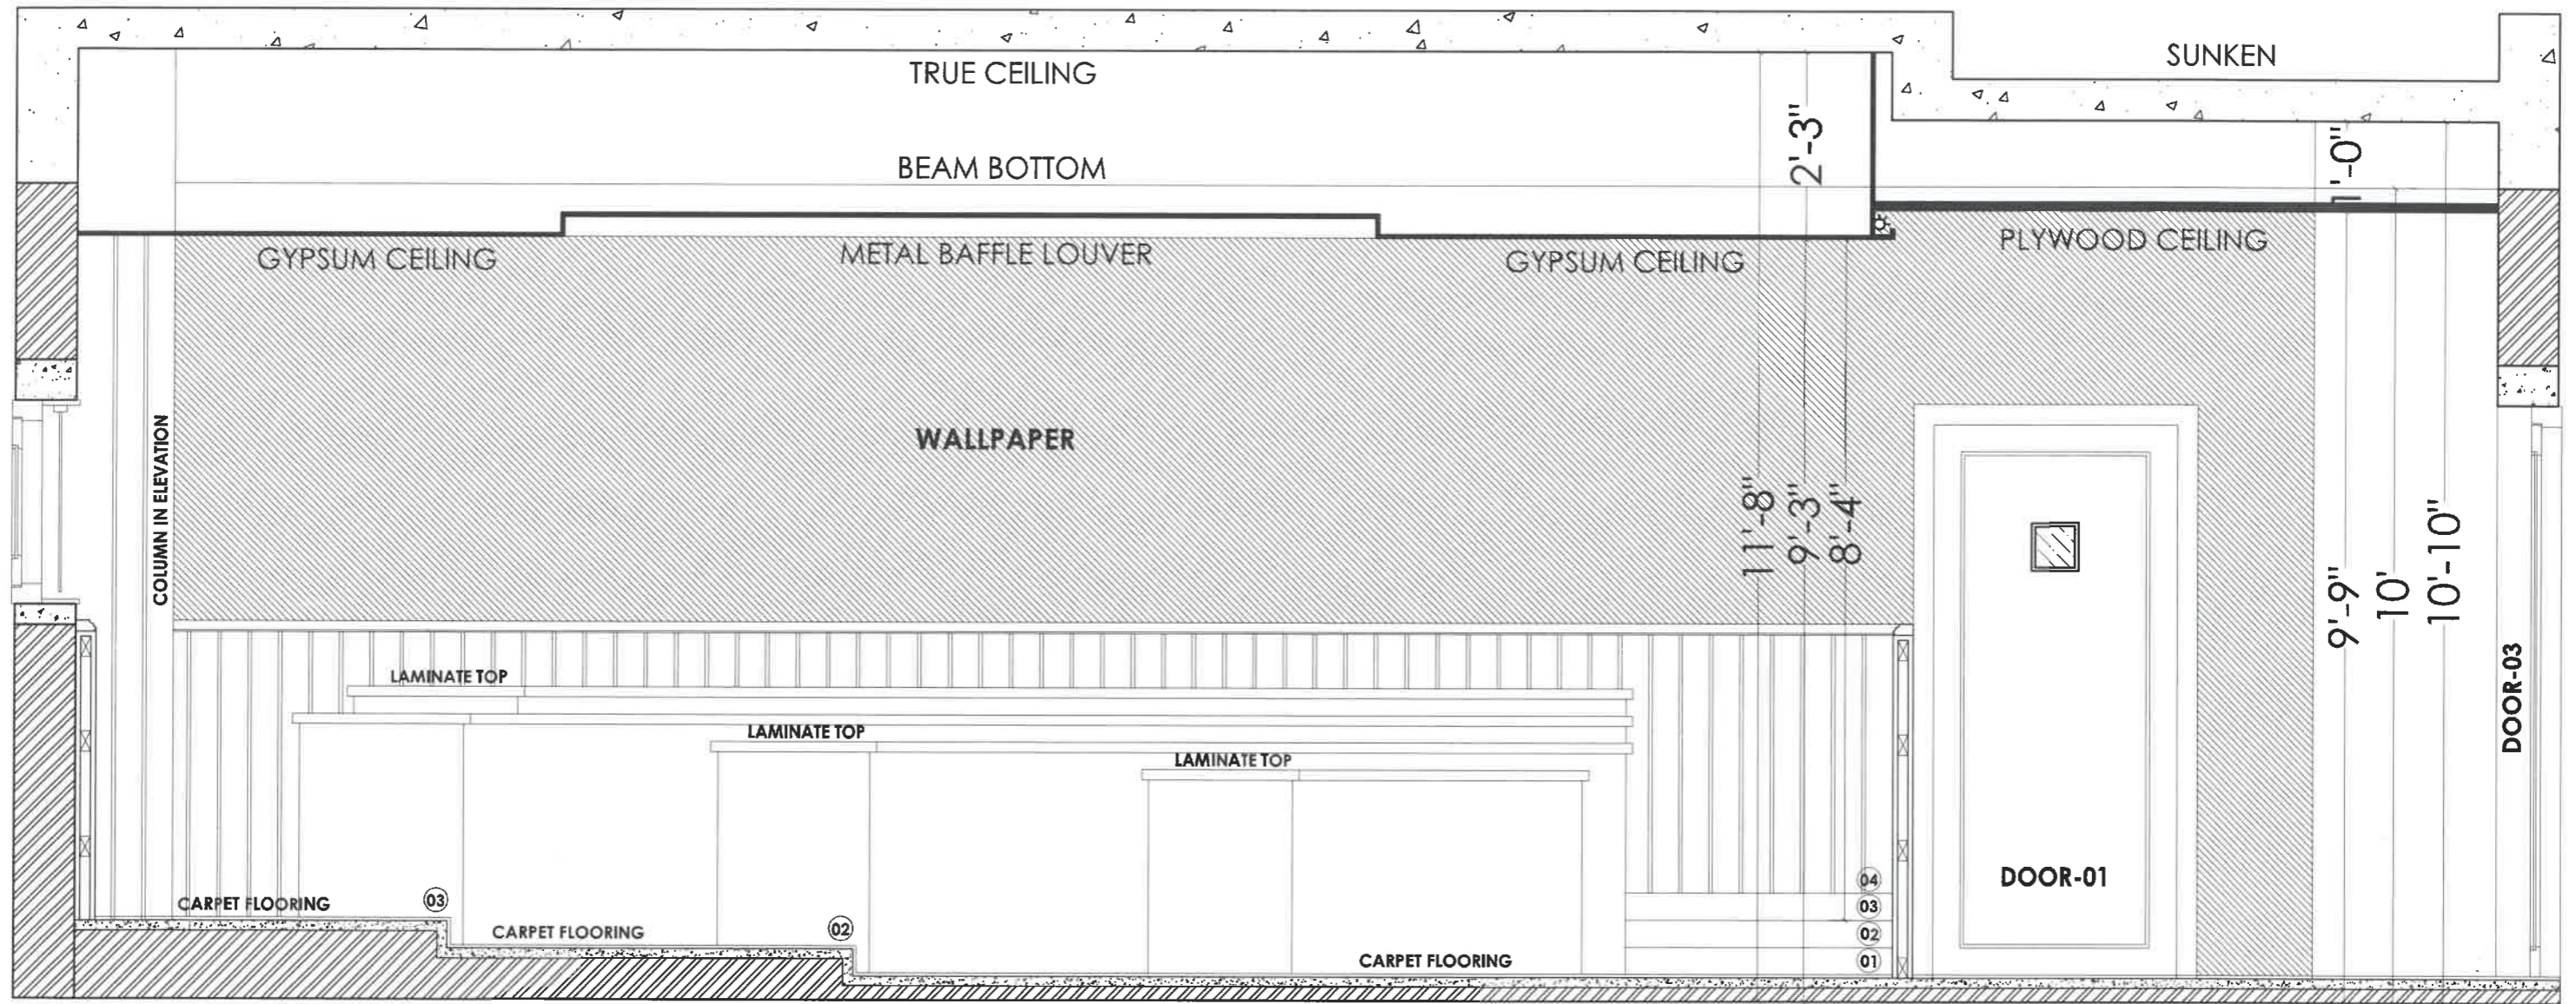

SECTION:AA - CONFERENCE HALL
PROPOSED CONFERENCE HALL FOR INDIAN BANK



UNKNOWN ARCHITECTS