


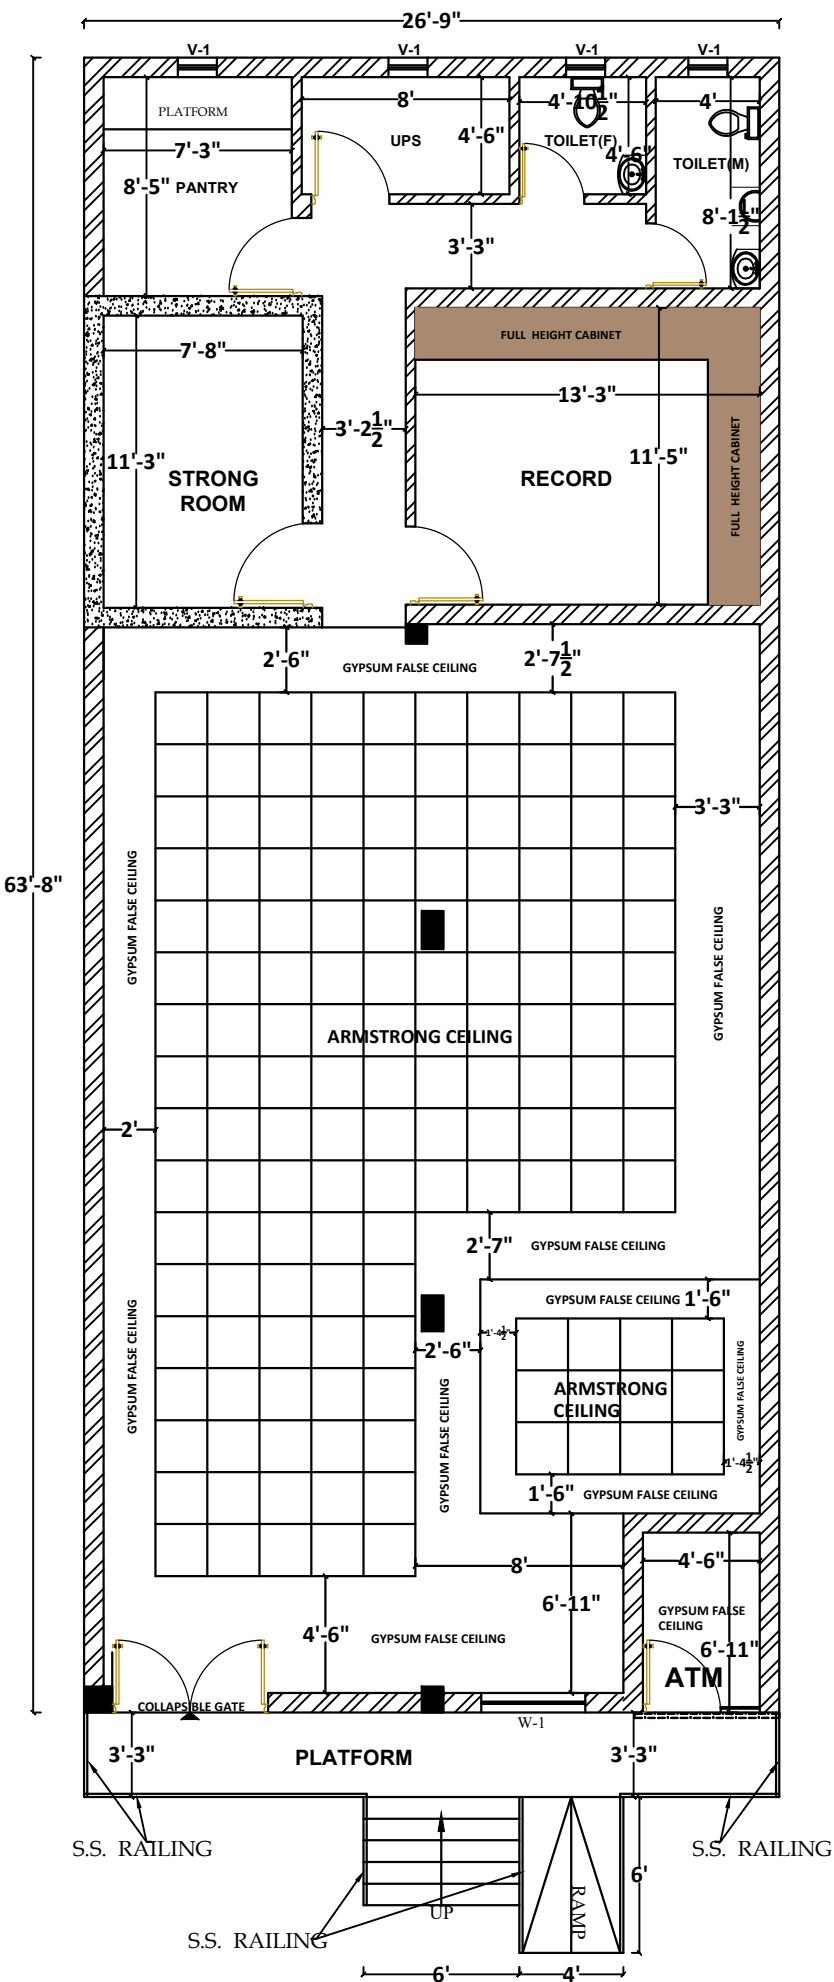

PROPOSED FALSE CEILING OF
INDIA BANK, JASHPUR BRANCH -
CHAATISGARH

GROUND FLOOR

GYPSUM CEILING AREA = 450.00 S.FT.

ARMSTRONG CEILING AREA = 590.00 S.FT.

ER.SUNIL SHARMA

DATE - 26/05/2025

SIGNATURE -

**AR. ASHISH
SHRIVASTAVA**

CHARTERED ARCHITECT

CA/92/15120

KUSHI AND ASSOCIATE

11, SWASTIK COMPLEX,

RUSSEL CROSSING, JABALPUR

MOB 9131343384, 9425150793