


BASEMENT

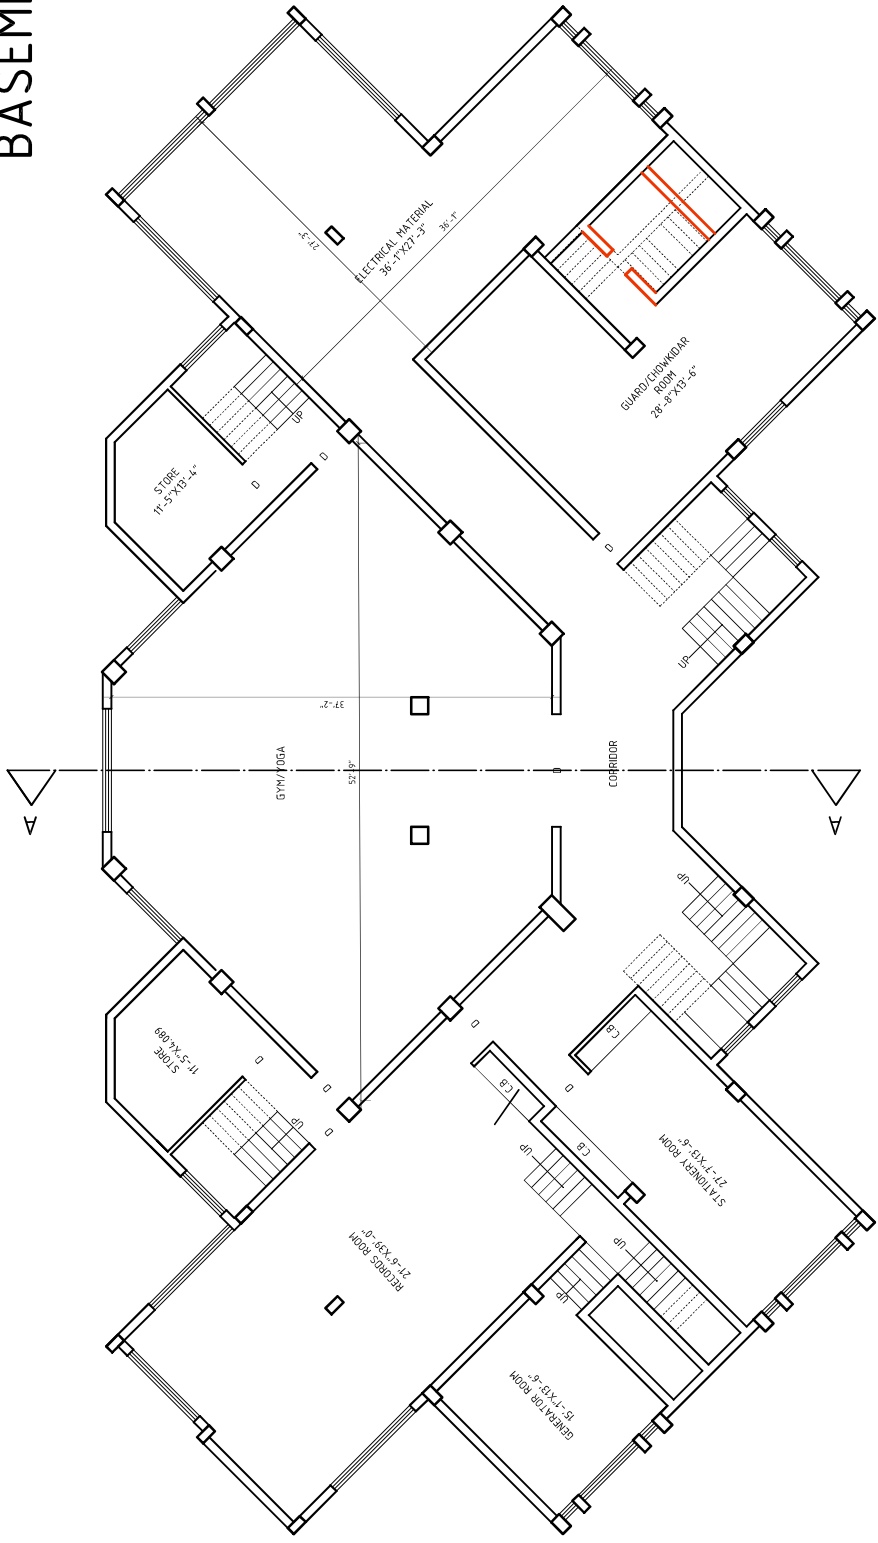

BASEMENT

PLANS OF INDIAN BANK

I.R.T. BUILDING AT SECTOR

14, PANCHKULA


ARCHITECTS:

GURDEV GROUP OF ARCHITECTS

SCO 1094-95, SECTOR 22-B, CHANDIGARH

PHONE : 0172-2712201, 094170 08450

GROUND FLOOR

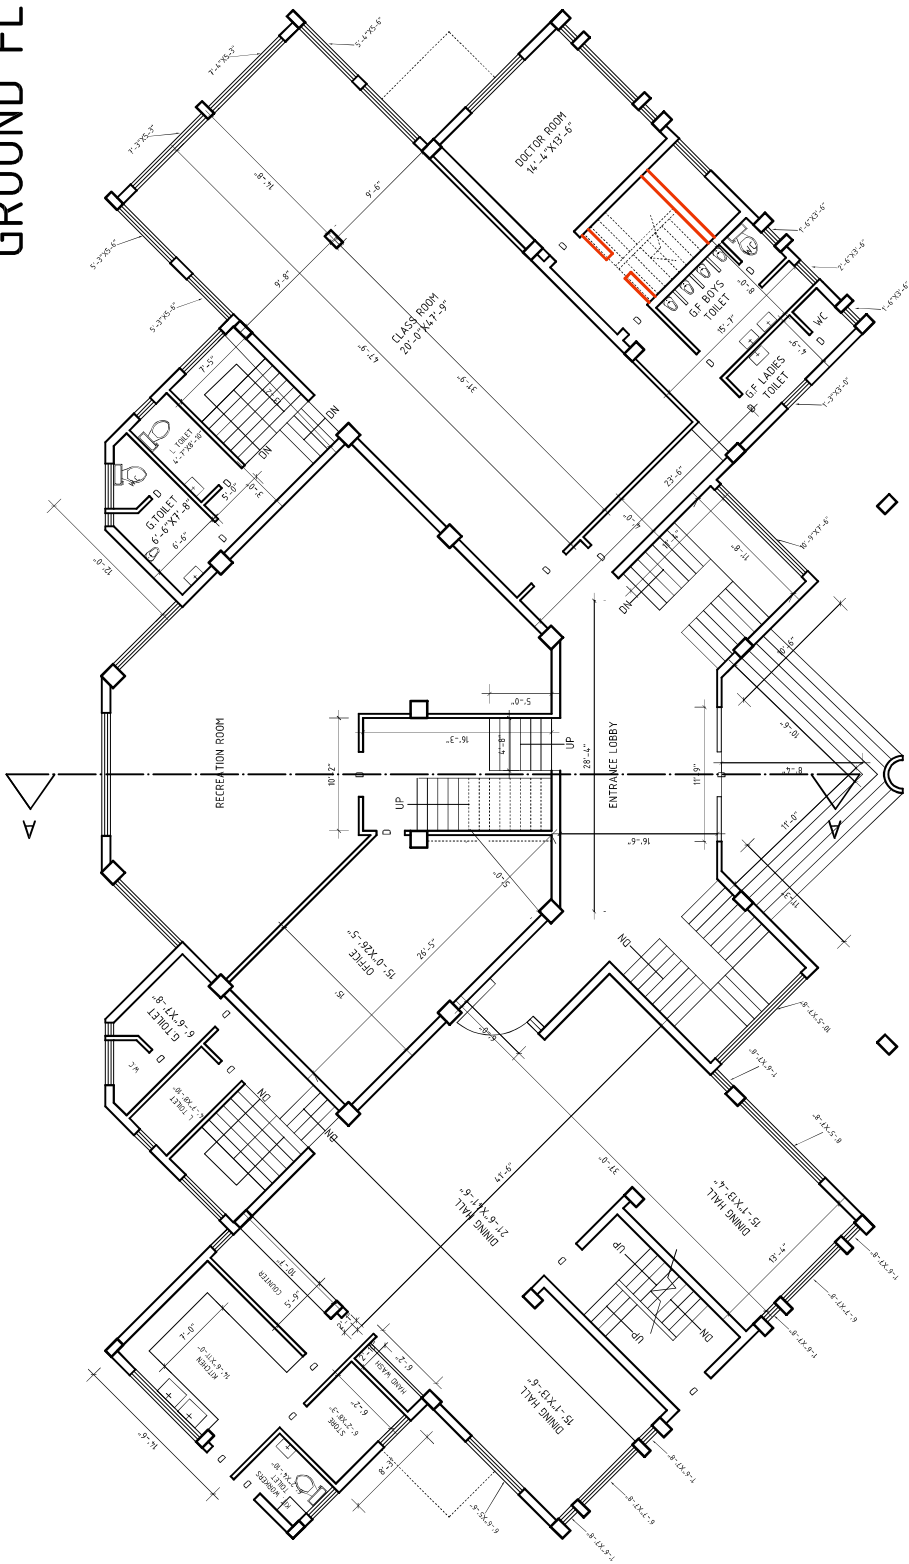

GROUND FLOOR


PLANS OF INDIAN BANK
I.R.T. BUILDING AT SECTOR
14, PANCHKULA

ARCHITECTS:

GURDEV GROUP OF ARCHITECTS

SCO 1094-95, SECTOR 22-B, CHANDIGARH
PHONE : 0172-2712201, 094170 08450

FIRST FLOOR

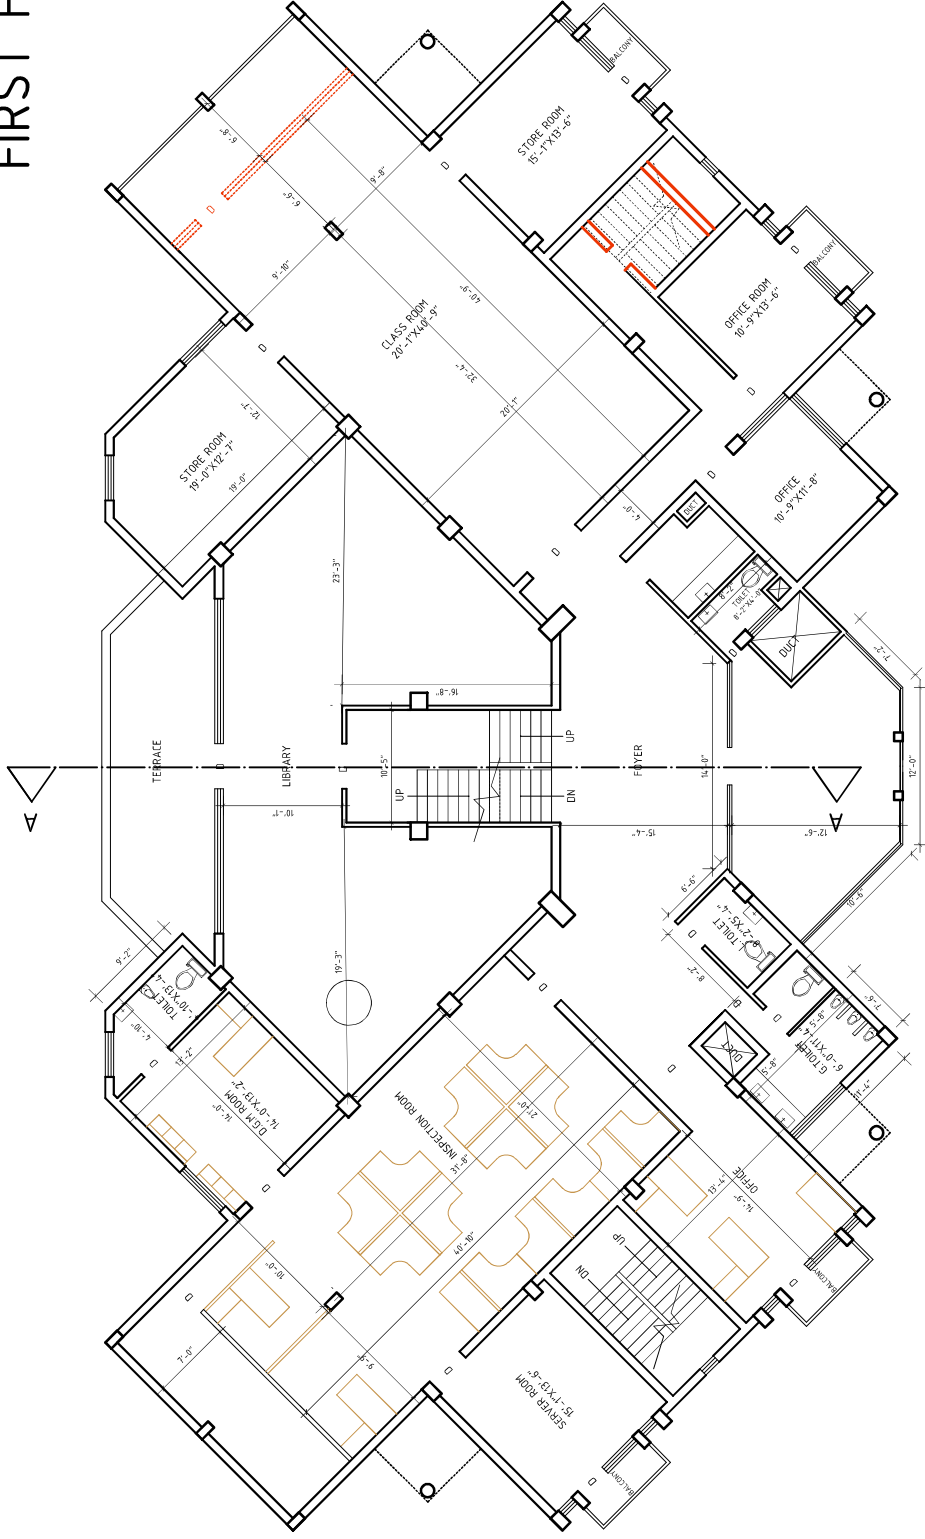

FIRST FLOOR


PLANS OF INDIAN BANK
I.R.T. BUILDING AT SECTOR
14, PANCHKULA

ARCHITECTS:

GURDEV GROUP OF ARCHITECTS

SCO 1094-95, SECTOR 22-B, CHANDIGARH
PHONE : 0172-2712201, 094170 08450

SECOND FLOOR

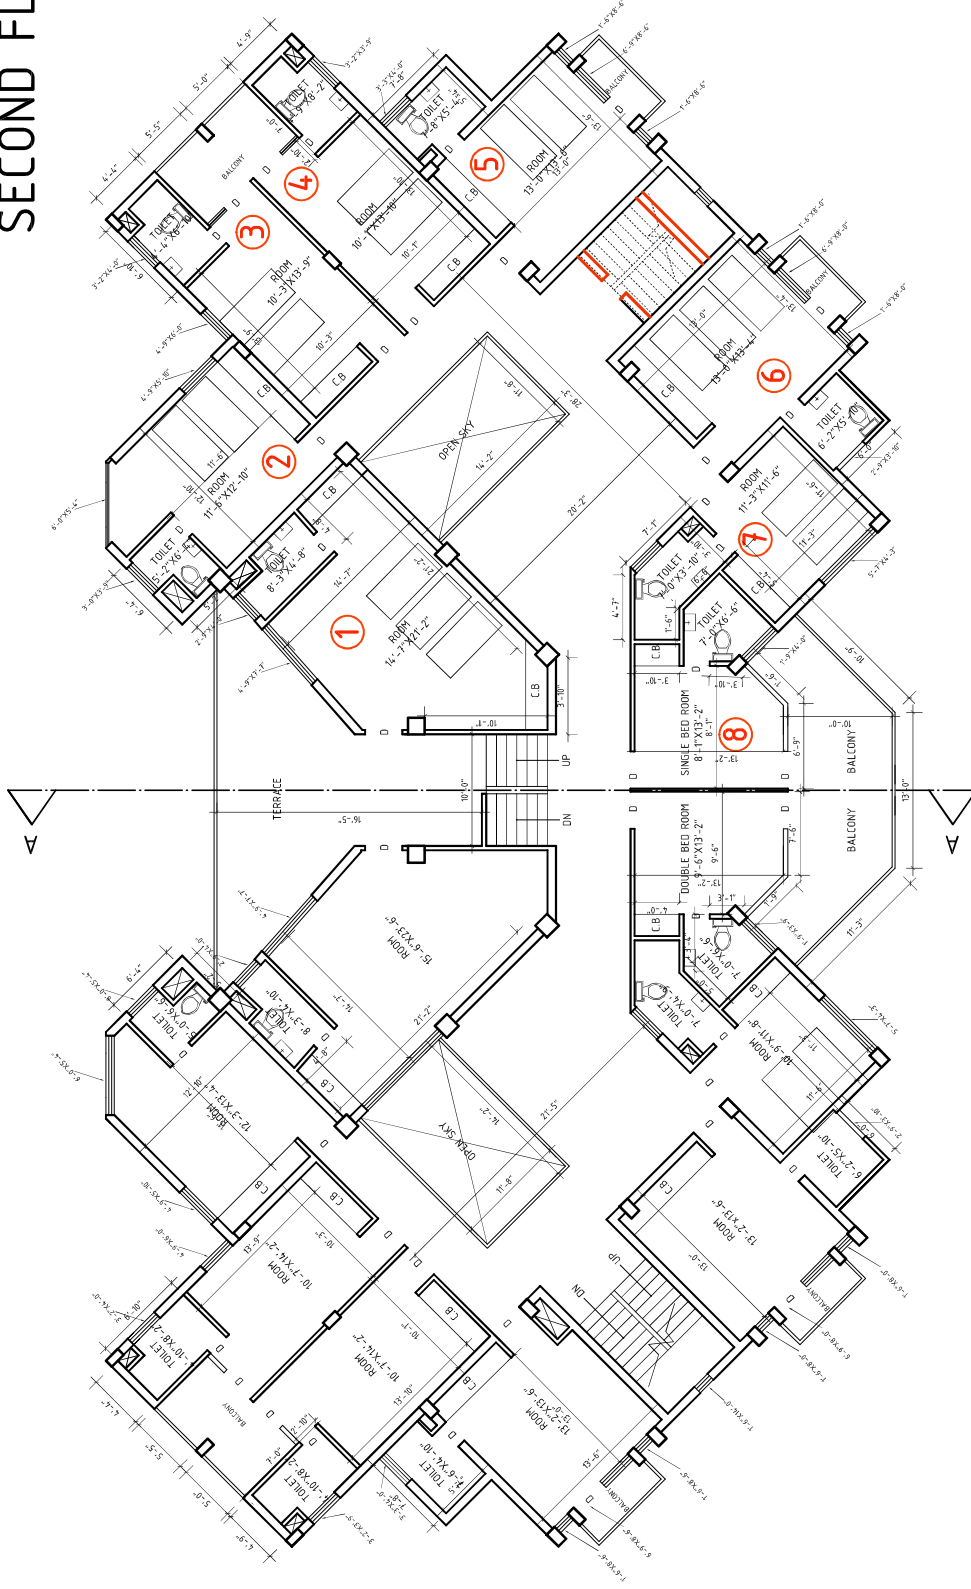

SECOND FLOOR

PLANS OF INDIAN BANK
I.R.T. BUILDING AT SECTOR
14, PANCHKULA


ARCHITECTS:

GURDEV GROUP OF ARCHITECTS

SCO 1094-95, SECTOR 22-B, CHANDIGARH
PHONE : 0172-2712201, 094170 08450



SECTION A-A

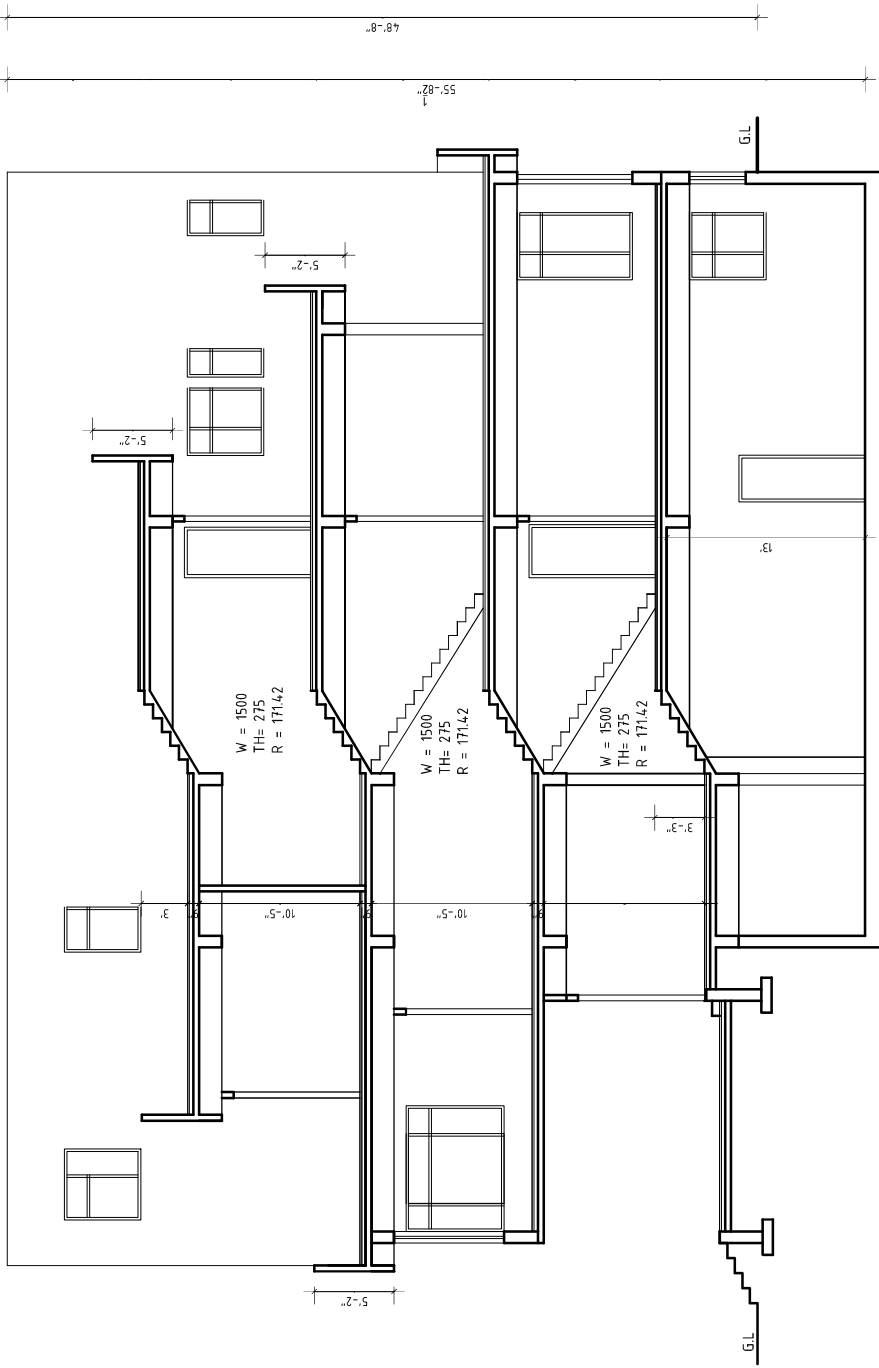

SECTION A-A

PLANS OF INDIAN BANK
I.R.T. BUILDING AT SECTOR
14, PANCHKULA


ARCHITECTS:

GURDEV GROUP OF ARCHITECTS


SCO 1094-95, SECTOR 22-B, CHANDIGARH

PHONE : 0172-2712201, 094170 08450


DETAILED DRG. FOR WINDOWS, ROOM LAYOUT, TV
PANEL, STUDY TABLE, CORNER TABLE, ALMIRAH ETC.

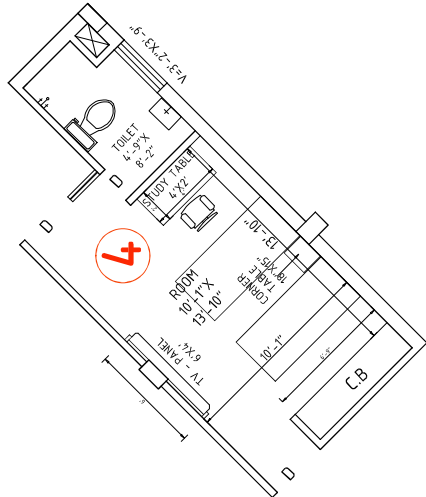


LAYOUT PLAN OF ROOM
NO. 4

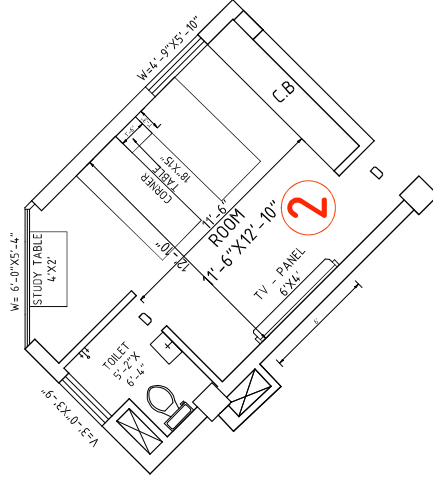


LAYOUT PLAN OF ROOM
NO. 2

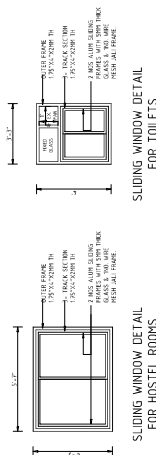


SLIDING WINDOW DETAIL
FOR HOSTEL ROOMS

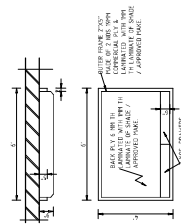


TV - PANEL

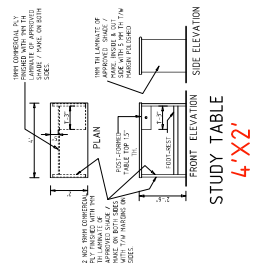


STUDY TABLE
4'X2'

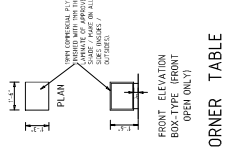

CORNER TABLE
18"X15"

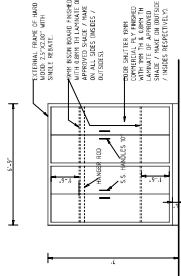

NEW ALMIRAH DESIGN
6'-0"X9"X7'-0"

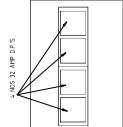

8-WAY SPN ELECT. BOX
FOR EACH ROOM
(NOT-T0-SCALE)

PLANS OF INDIAN BANK
I.R.T. BUILDING AT SECTOR
14, PANCHKULA

ARCHITECTS:
GURDEV GROUP OF ARCHITECTS
SCO 1094-95, SECTOR 22-B, CHANDIGARH
PHONE : 0172-2712201, 094170 08450