


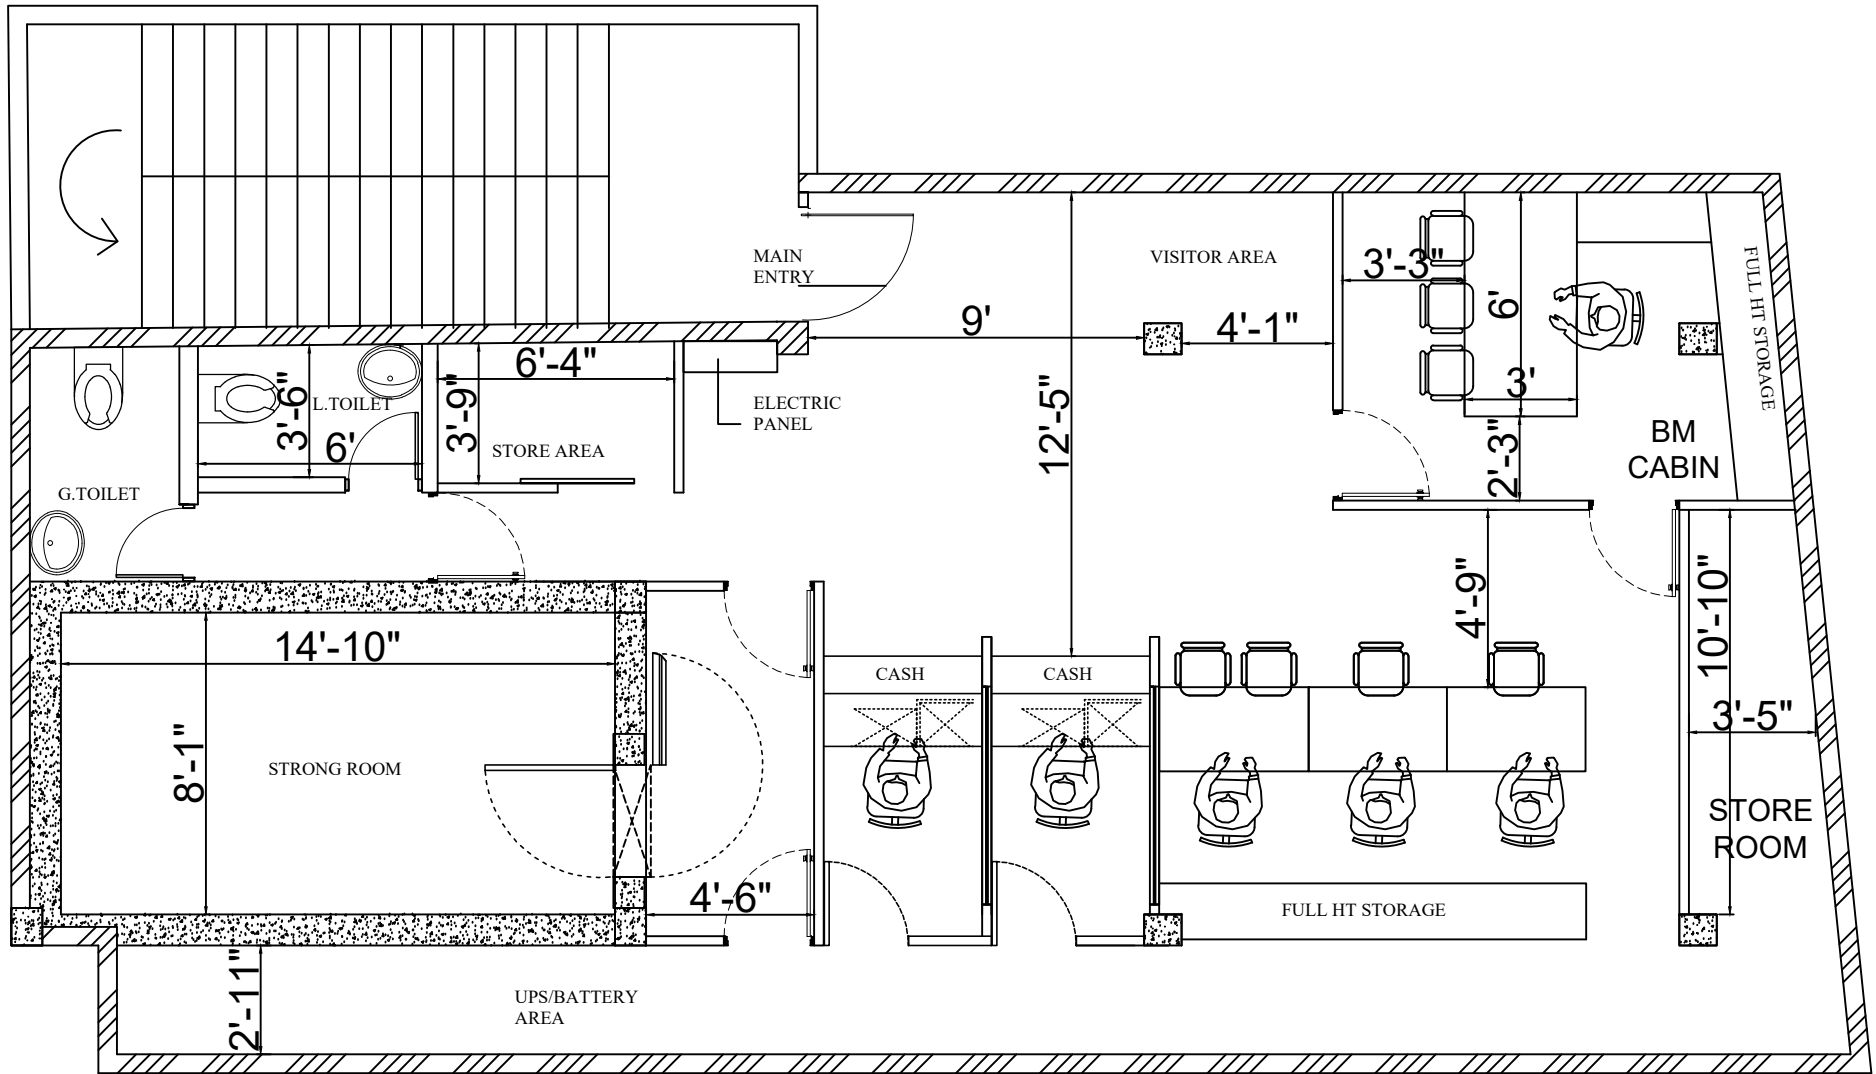

**PROPOSED INTERIOR
LAYOUT CHINGRIPOTA
BRANCH INDIAN BANK**

SHEET TITLE:
FURNITURE LAYOUT
FIRST FLOOR, OP.4

DRW NO:- BETAL/

1.This Drawing is the property of Burman ET.AL. No portion of this drawing should be copied or used elsewhere without the permission of the Architect.

2. Only written dimension to be followed and should not be scaled.



BURMAN ET.AL
Architecture .Interior .Engineering.QAQC

164-B, Rash Behari Avenue, Kolkata-700029.
(M) : 9874797597, 7980227306, 9811210589.
Email:- burmanetalkol@gmail.com,
burmanetal2008@gmail.com