


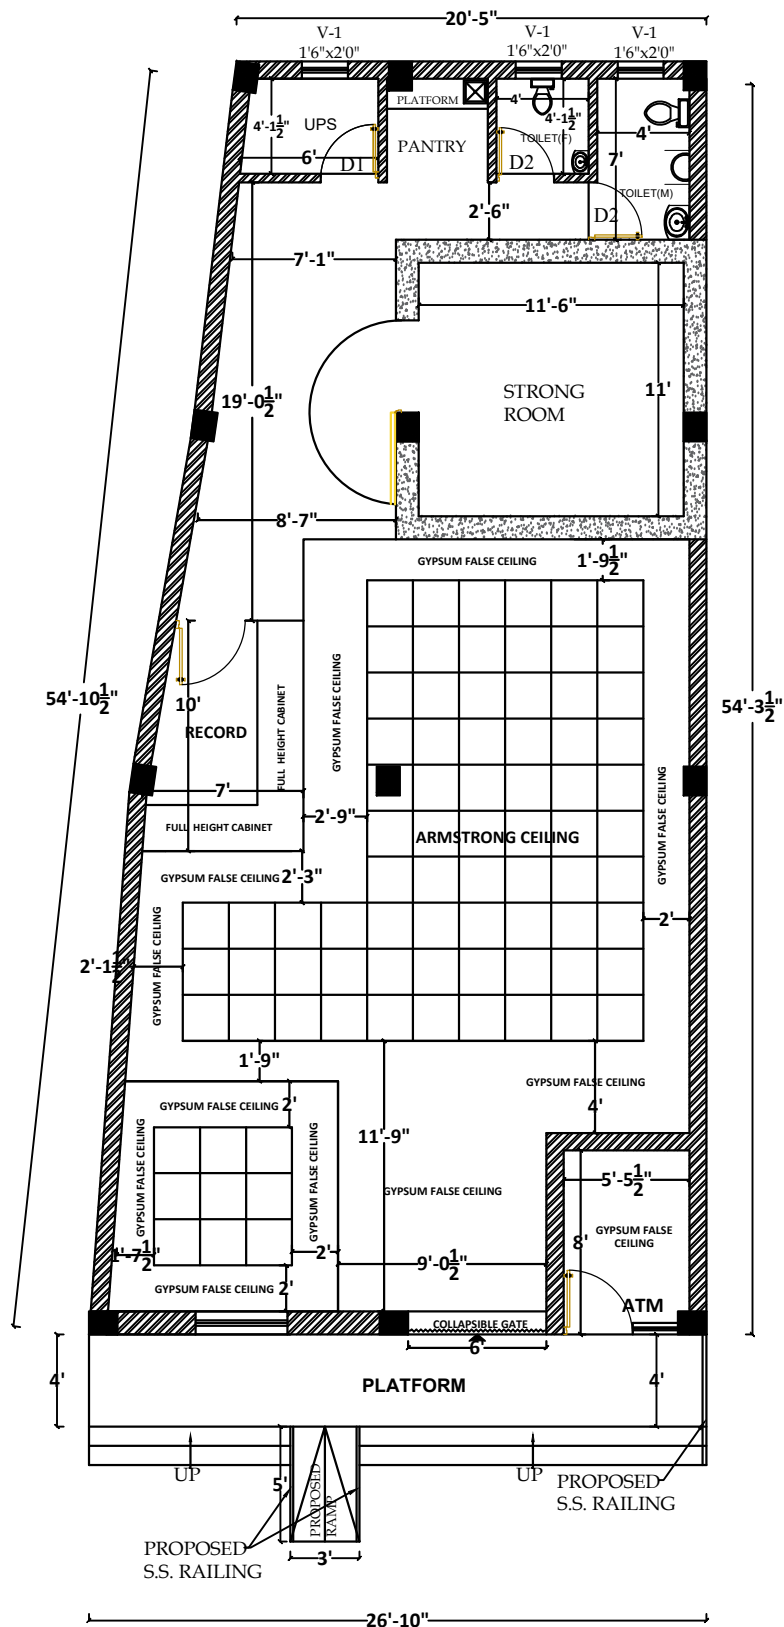

PROPOSED FALSE CEILING OF INDIA BANK, BALRAMPUR BRANCH - CHAATISGARH

GROUND FLOOR

GYPSUM CEILING AREA = 345.00 S.FT.

ARMSTRONG CEILING AREA = 324.00 S.FT.

ER.SUNIL SHARMA

DATE - 26/05/2025

SIGNATURE -

AR. ASHISH
SHRIVASTAVA
CHARTERED ARCHITECT

CA/92/15120

KUSHI AND ASSOCIATE
11, SWASTIK COMPLEX,
RUSSEL CROSSING, JABALPUR
MOB 9131343384, 9425150793